


1



Sand Ladder
Protection of sand dunes with Manuka fencing and Sand ladder

1

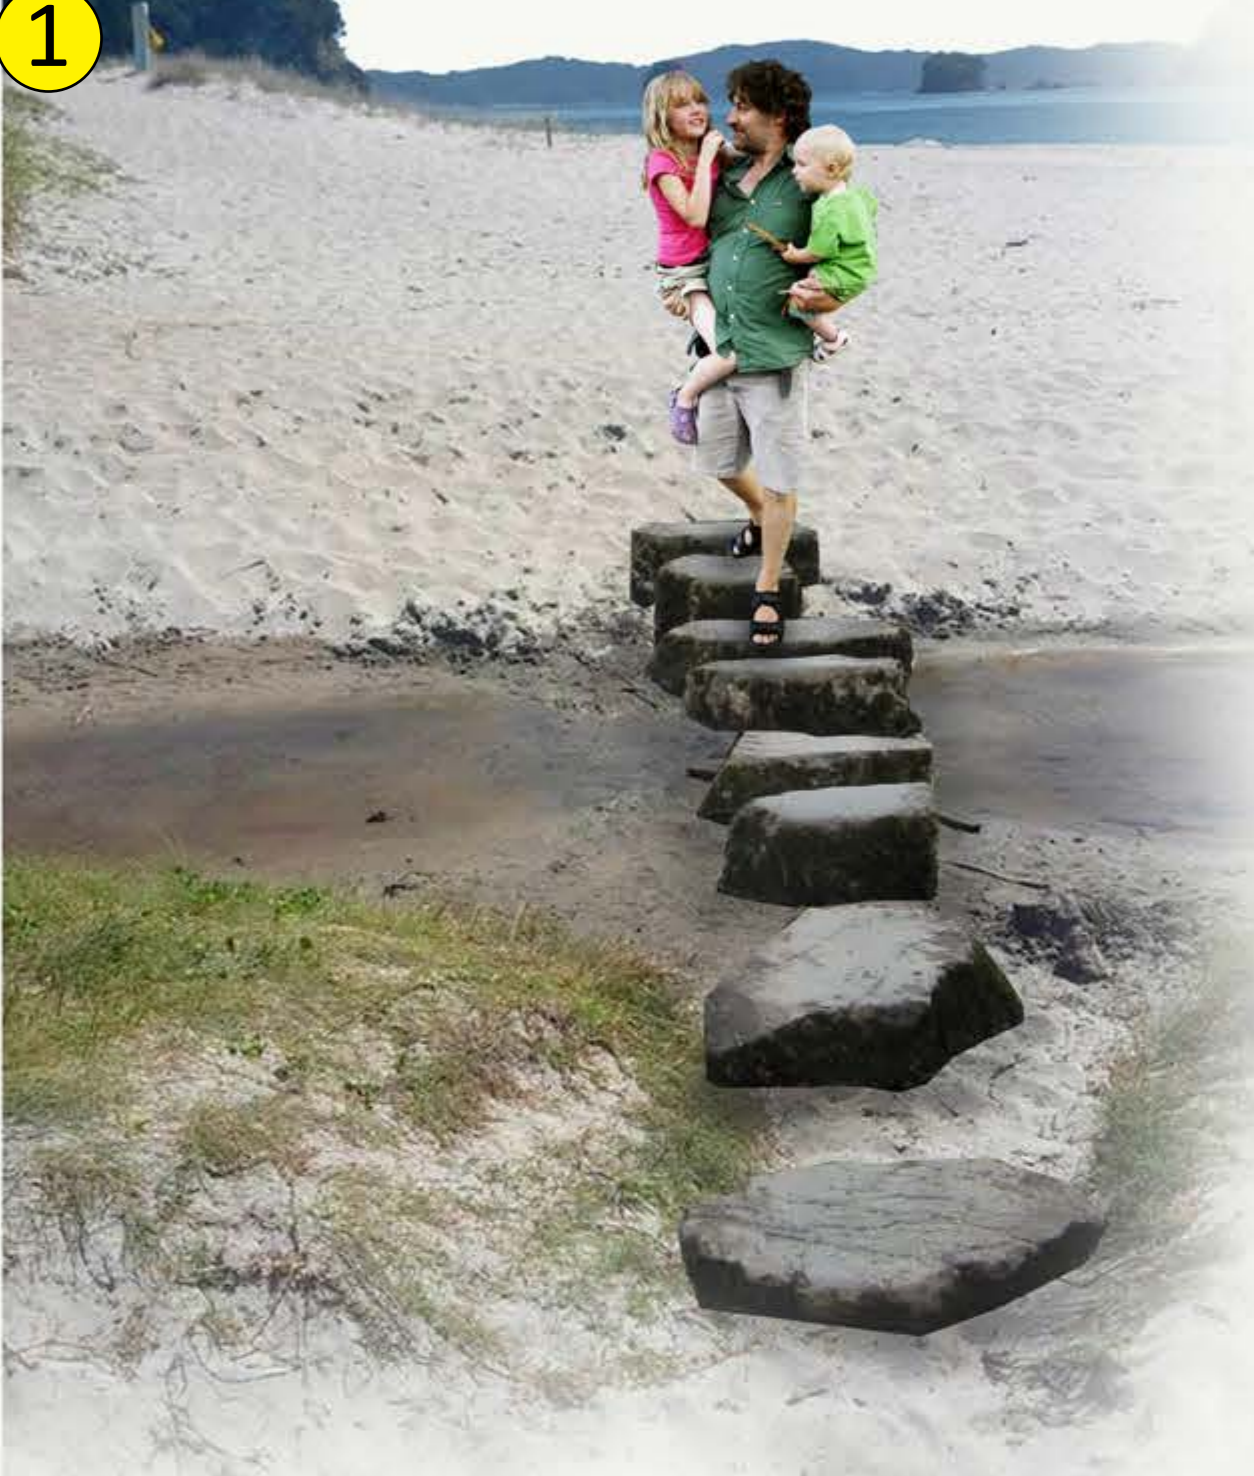

STREAM CROSSING
Direct walkers back to dunes after crossing

3



- Option 1: Boardwalk
- 2: Raised Hoggin
- 3: Concrete

ENTRANCE INTO RESERVE
Including a new seat and sign board,

4



HOGGIN FOOTPATH IN RESERVE
In areas with drained soil Hoggin footpaths will be used

1

2

5

FOOTPATH INCLUDING ROCK GARDENS AND BOLLARDS
Keeping a natural look with a beach theme and allowing for private driveways
Rock Gardens will be placed at ends and around street trees

CONCRETE FOOTPATH IN RESERVE
In areas with softer ground concrete or wooden boardwalk will be used

LEGEND

- Pedestrian Route
- Proposed Bollards
- Concrete/Boardwalk
- Hoggin Pathway



1:1000 CONCEPT PLAN

0 10 20 30 50 100m @A1

HAHEI TOURIST WALKWAY

DATE : 17/12/2018

