


STORMWATER MANHOLE DETAIL

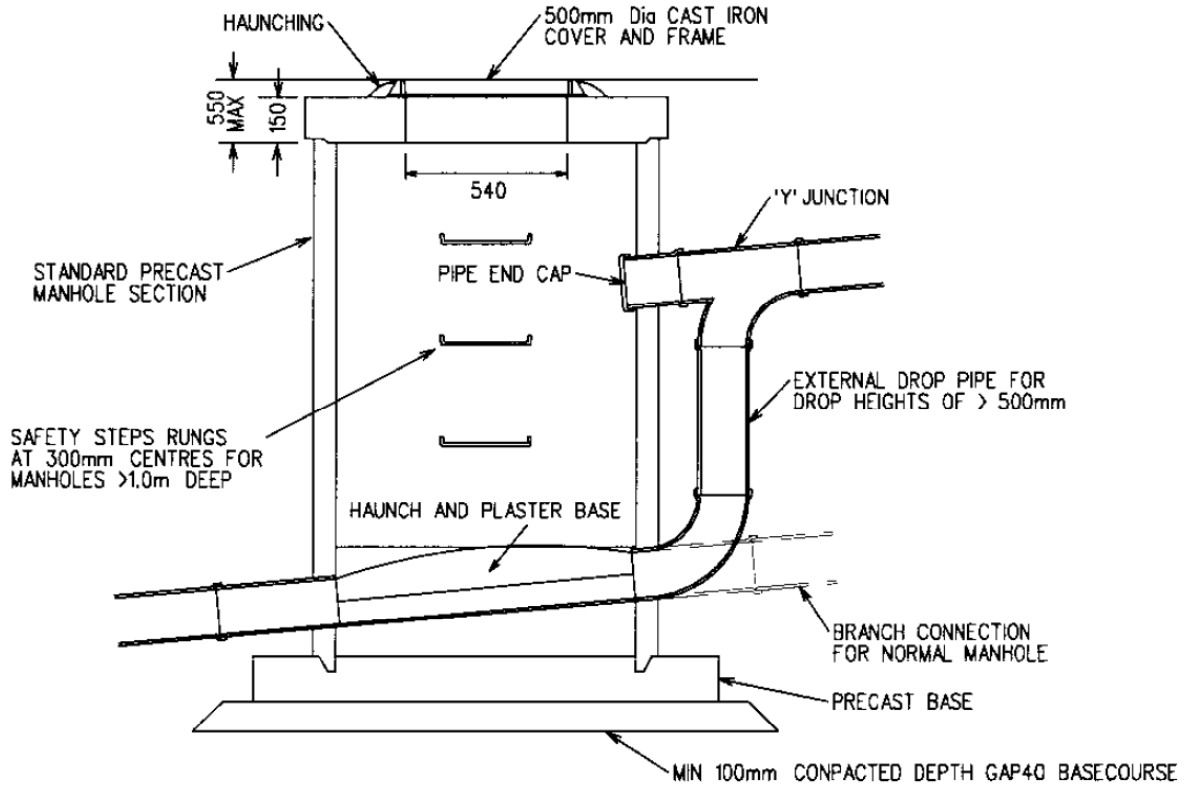

SEWER MANHOLE DETAIL

SCALE NTS	<p>Tlaxima COROMANDEL DISTRICT COUNCIL</p>	SHEET TITLE PRECAST MANHOLES SEWER & STORMWATER	PLAN No. 6000 SHEET 27
			Date Stamp 05/03/2003
			ISSUE A
			Sheet No. 1 of 1