




MAXIMUM CHANGE OF GRADE
FOR THE 99% ILE CAR

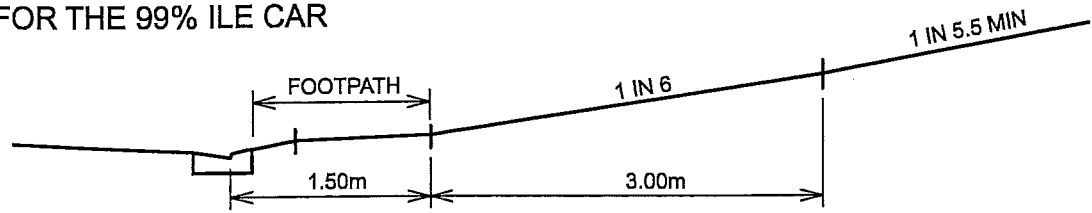


DRIVE RISING FROM FOOTPATH

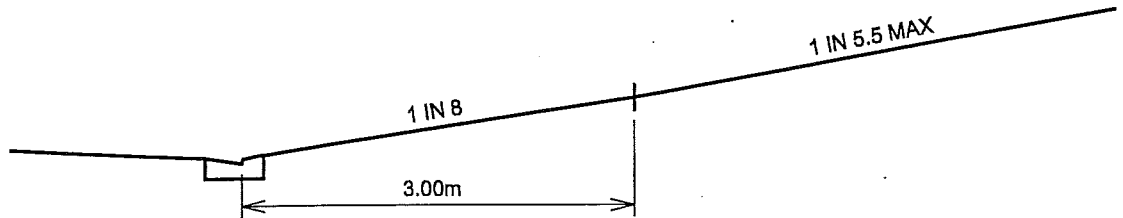


DRIVE RISING NO FOOTPATH

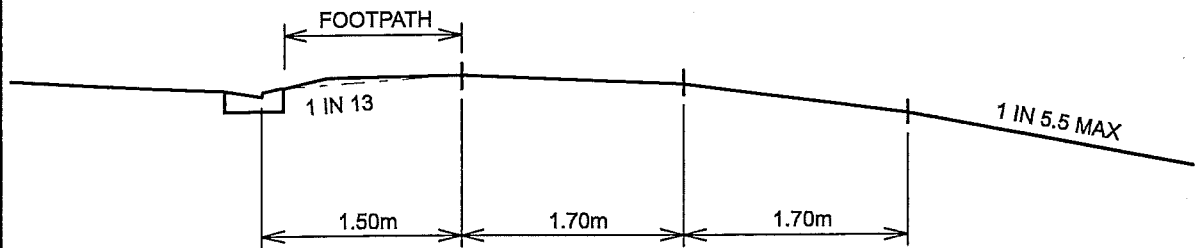

DRIVE FALLING FROM FOOTPATH

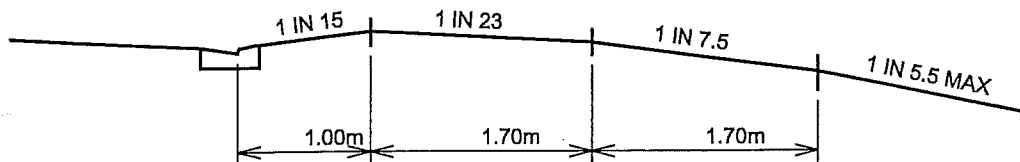

DRIVE FALLING - NO FOOTPATH

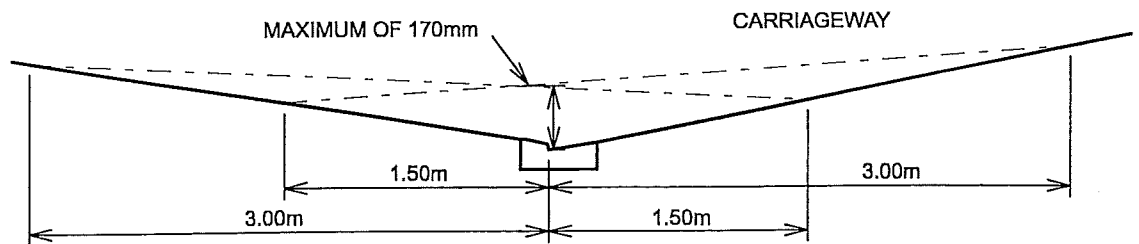

VEHICLE SCRAPING CRITERIA

ORIGINAL SIZE A4 DO NOT SCALE - IF IN DOUBT, ASK

CAD REF : 219_ENT_GRADE.dgn

SCALE NTS	<p>THAMES COROMANDEL DISTRICT COUNCIL</p>	SHEET TITLE VEHICLE CROSSING GRADES AND SCRAPING CRITERIA	PLAN No. 600-219
			Date Stamp 08/07/2003
			ISSUE A
			Sheet No. 1 of 1