


Original Size:
NEWPORT

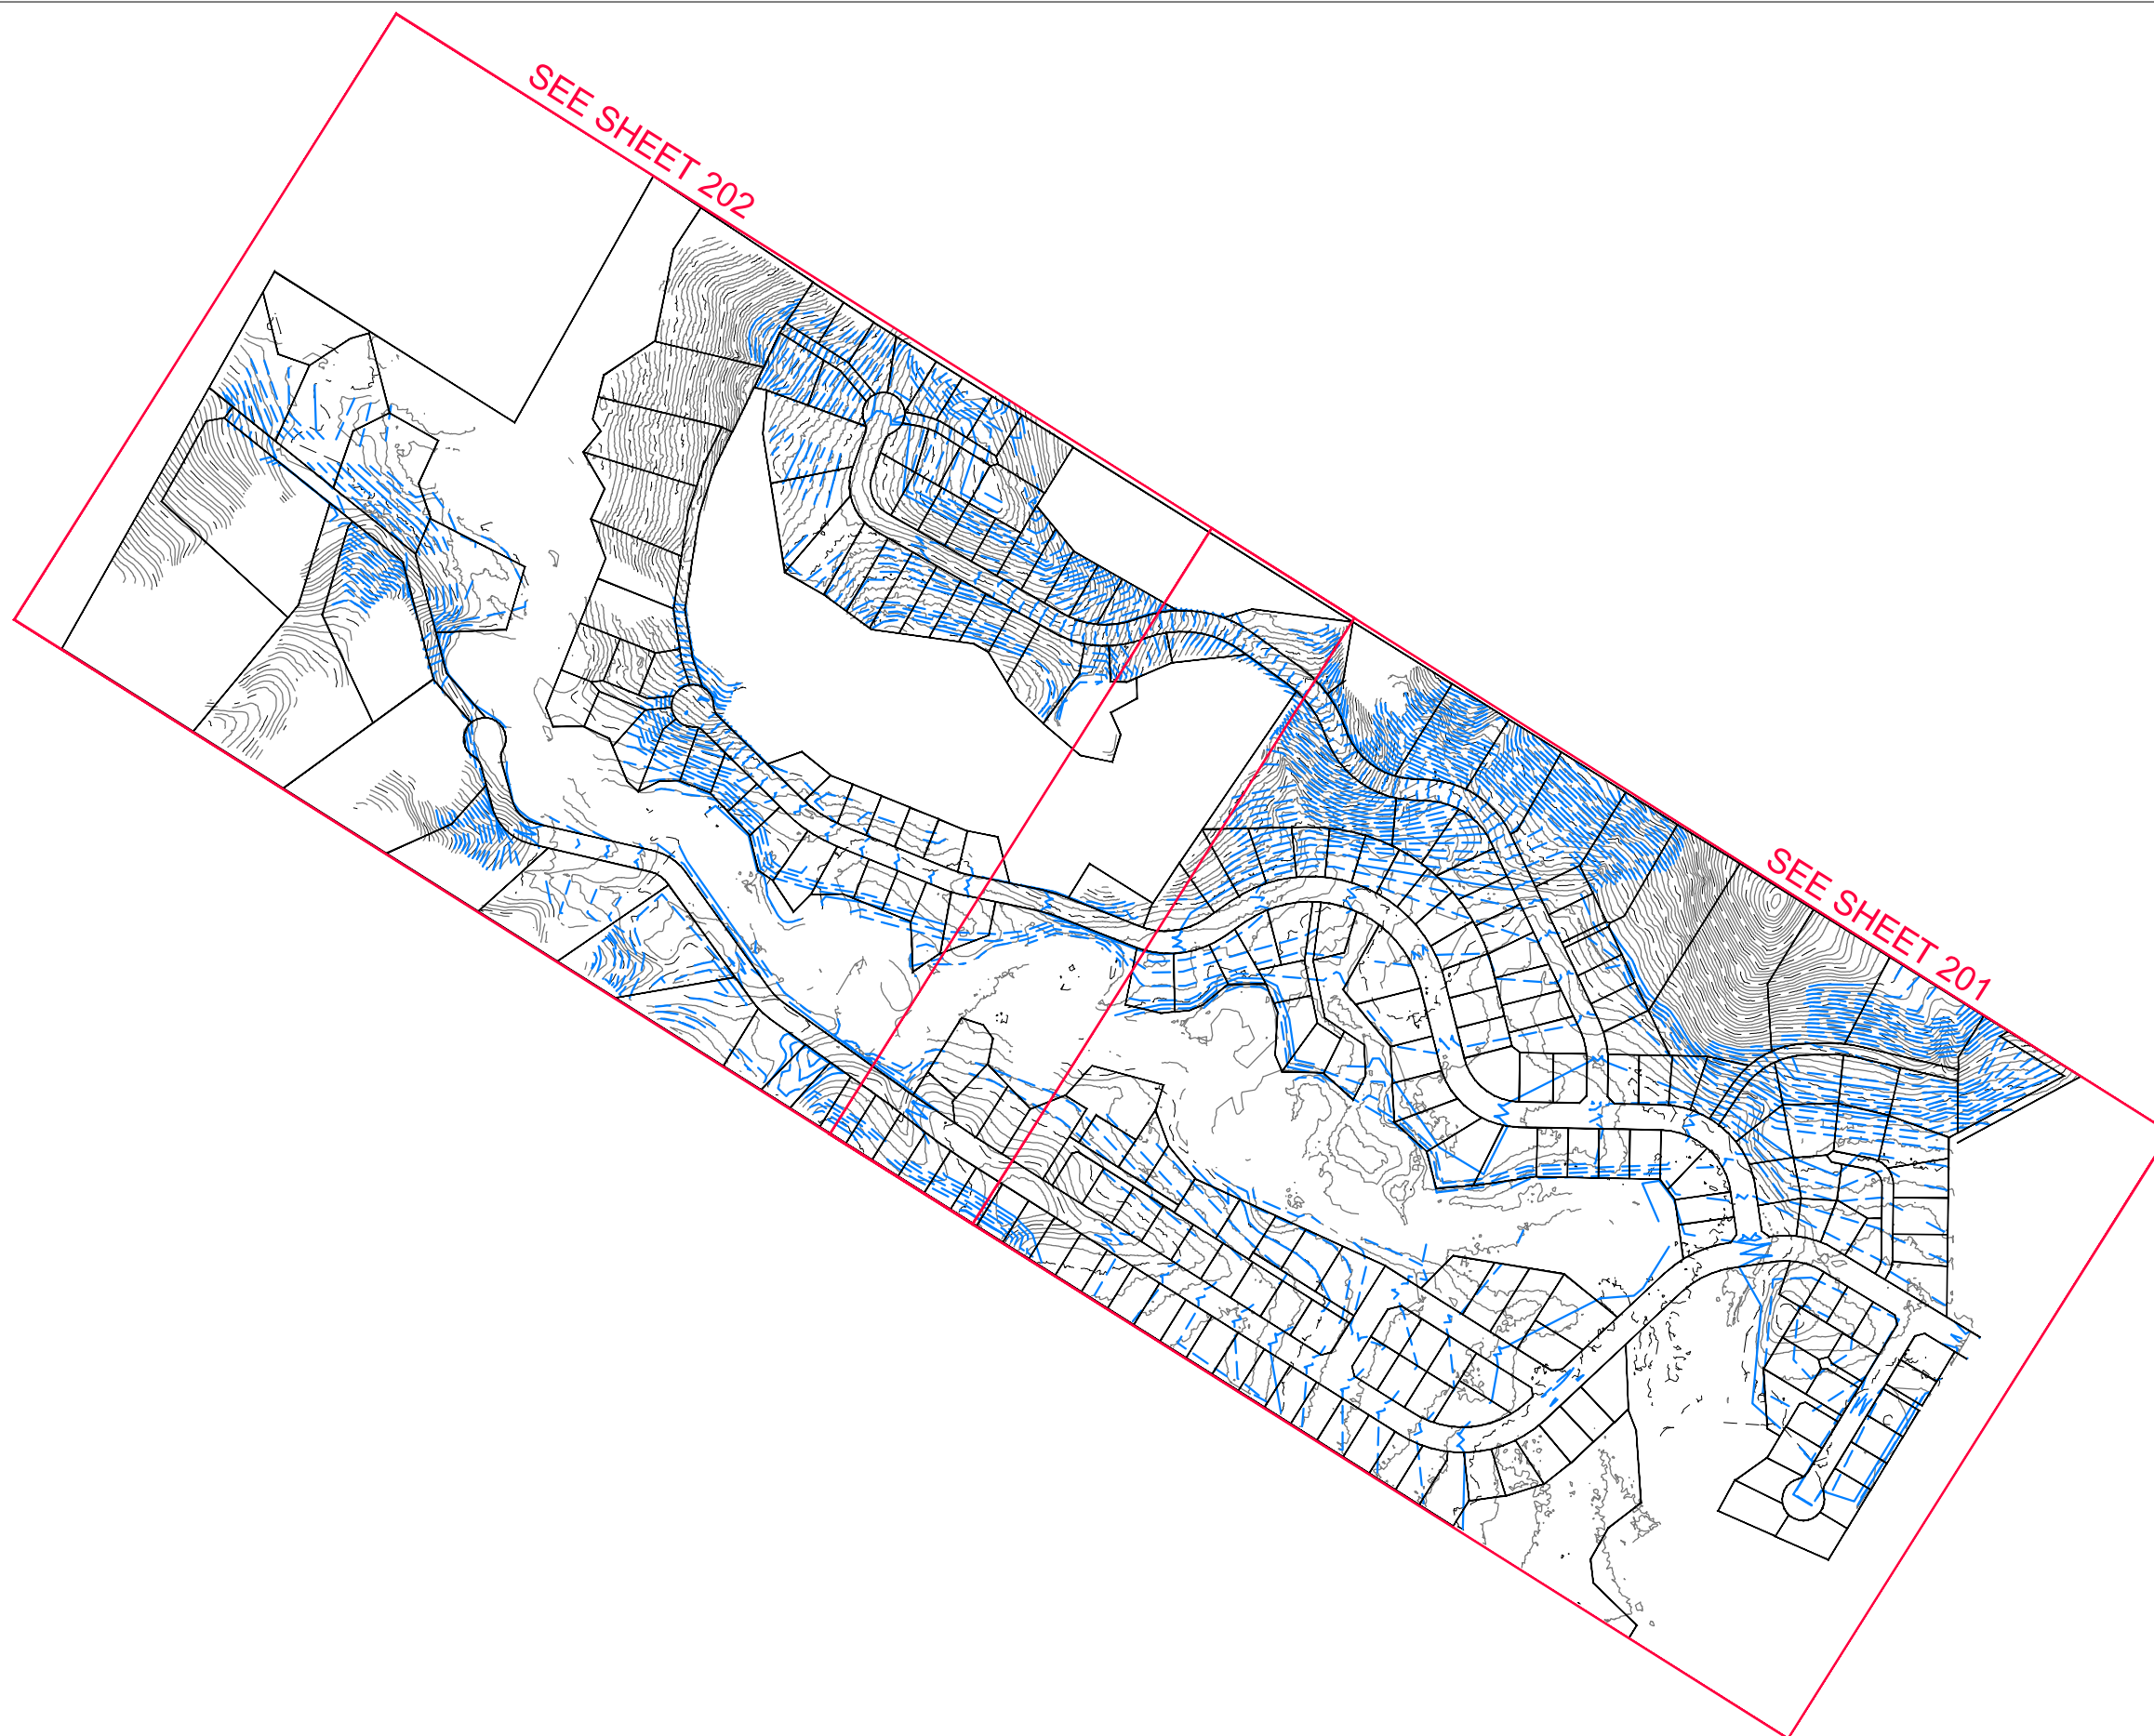

TAKAPUNA
BOTANY
QUEENSTOWN

HOPPER
DEVELOPMENTS LTD

SIMPSON'S BEACH SUBDIVISION

A	REVISED CONCEPT PLAN SET	19/04/22	A
REV	AMENDMENT	DATE	F

DRAFT

FOR DISCUSSION


DESIGN:	SM
DRAWN:	AT
CHECKED:	JG
DATE:	2/05/2022
SCALE: 1:2500 (A1) 1:5000 (A3)	
DO NOT SCALE FROM DRAWINGS	
© Copyright 2022 Airey Consultants Ltd	

EXISTING & PROPOSED CONTOURS -
OVERALL

JOB No: 85239/001

SHEET No: 200

REV: A

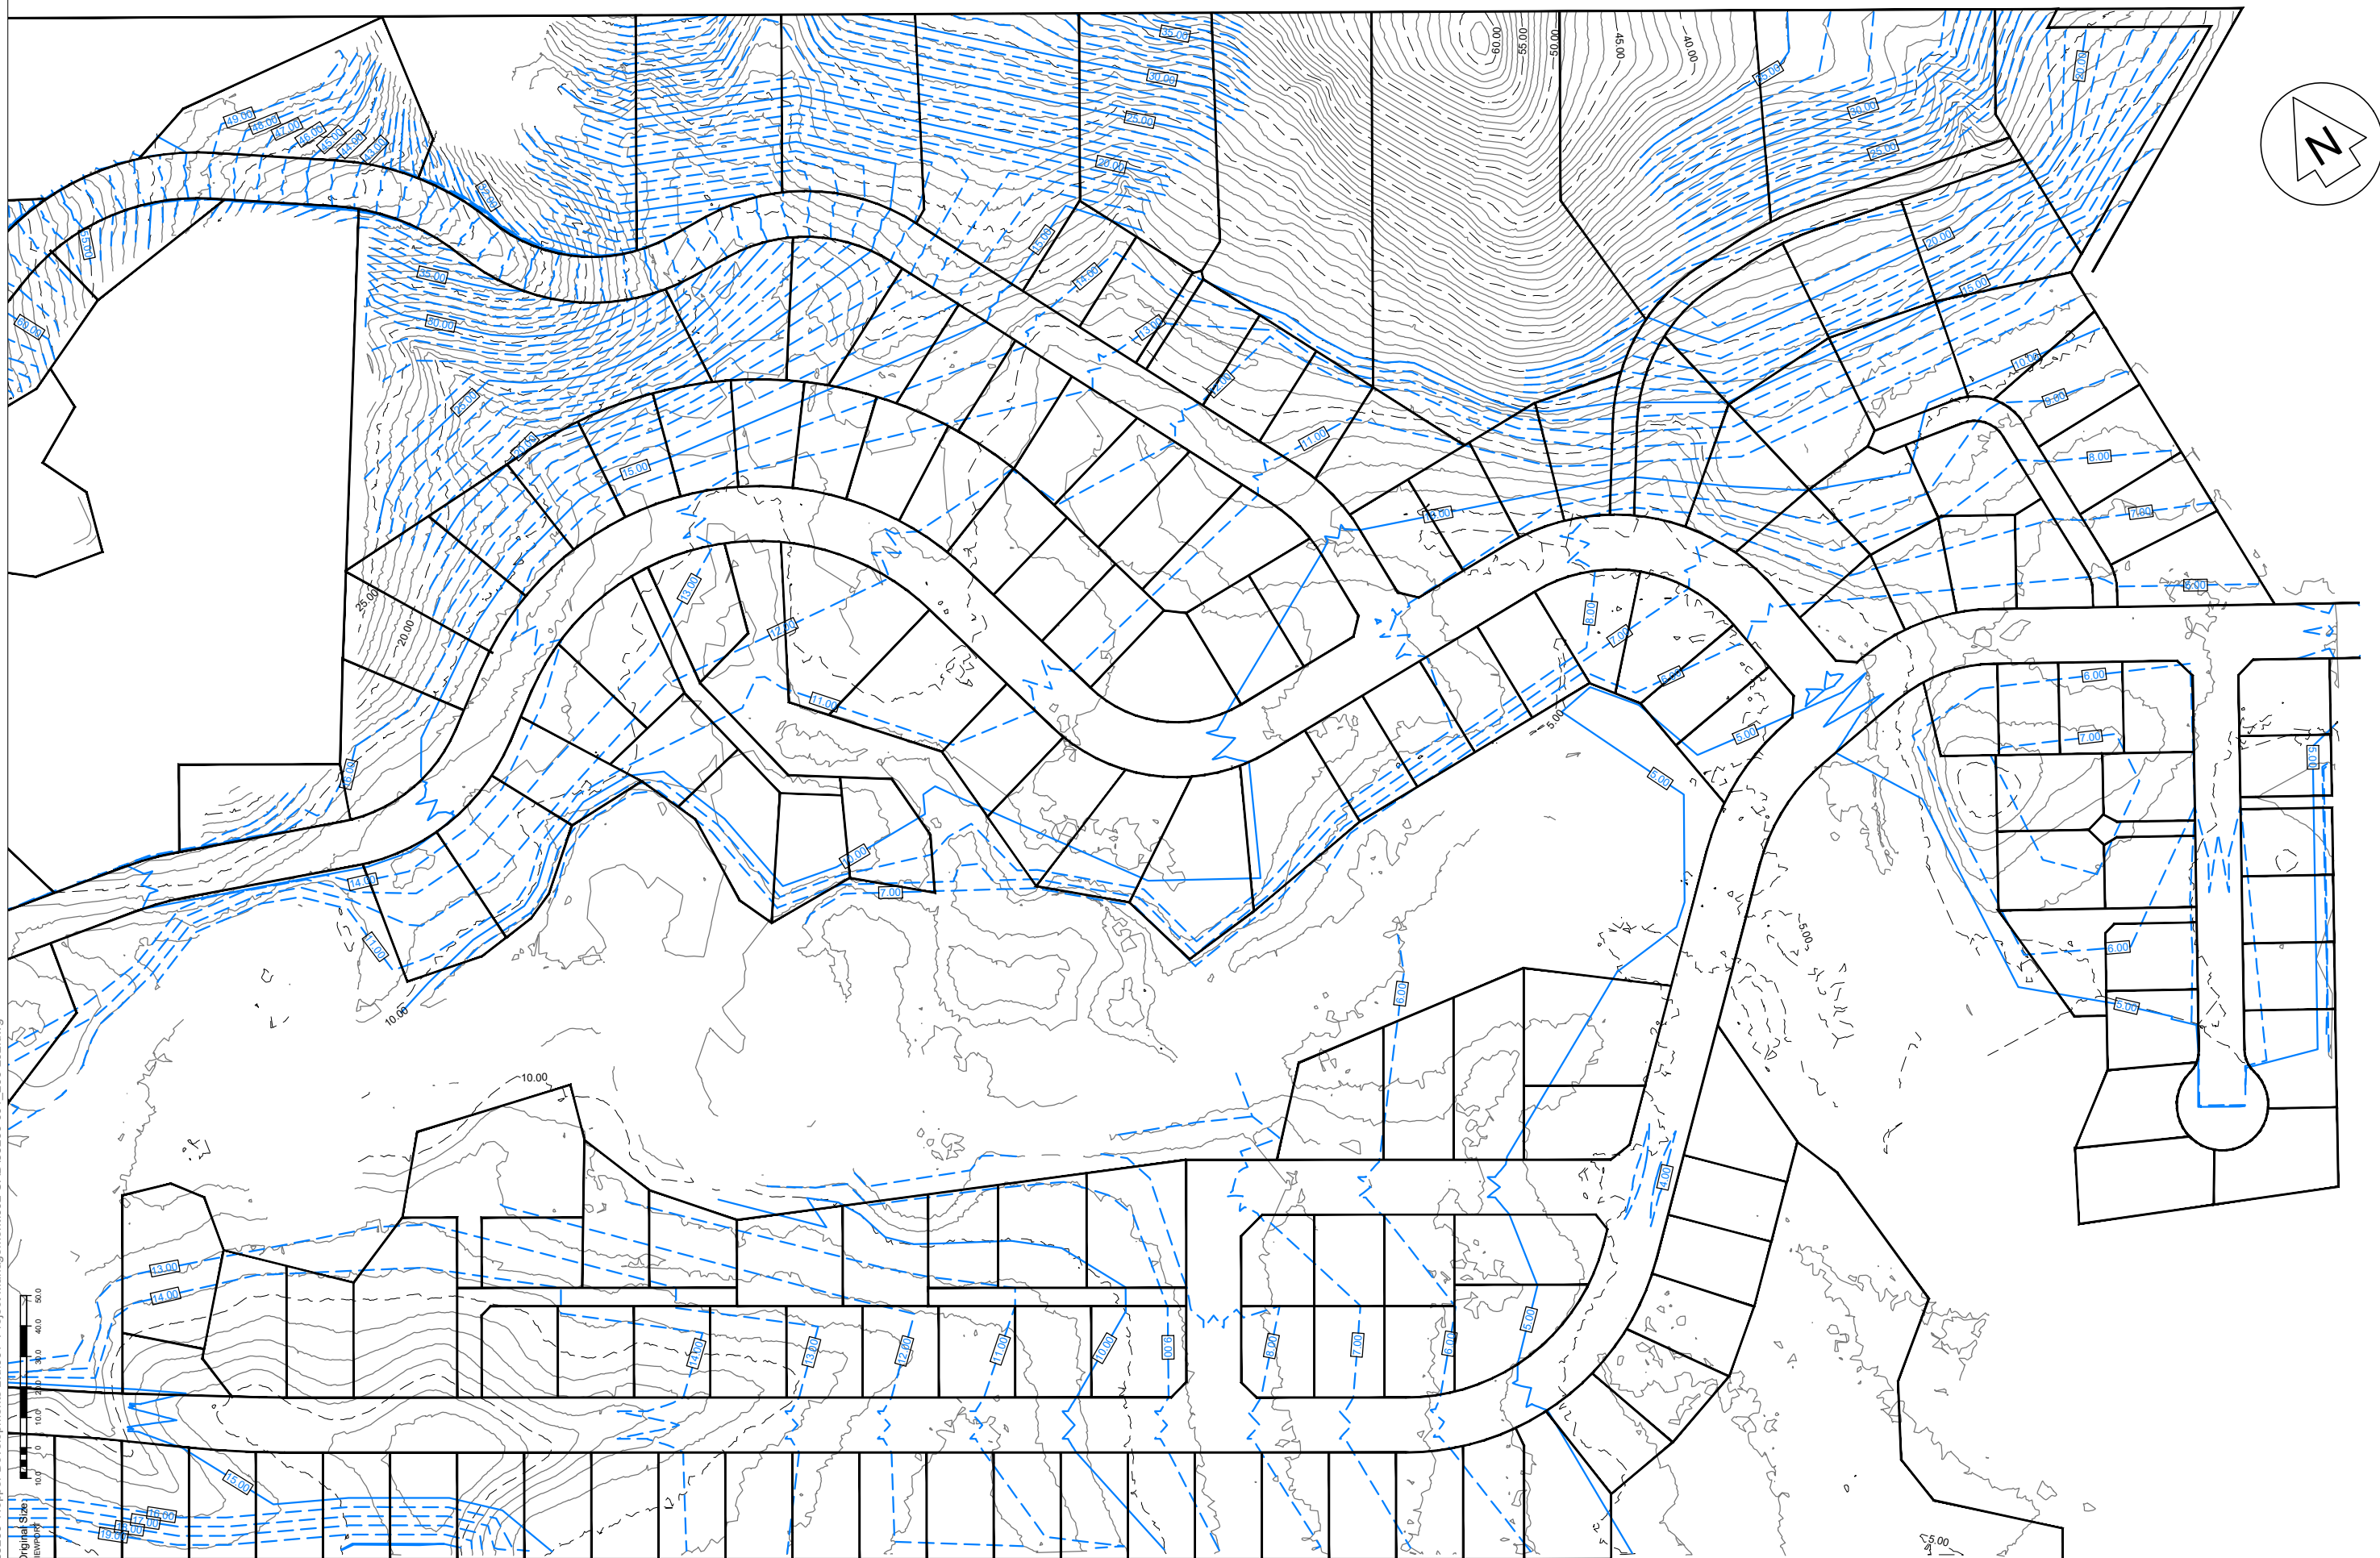

CLIENT:



HOPPER
DEVELOPMENTS LTD

A	REVISED CONCEPT PLAN SET	19/04/22	AS
REV	AMENDMENT	DATE	BY

DRAWING STATUS:	DRAFT
ISSUE PURPOSE:	FOR DISCUSSION

DRAWING TITLE:

EXISTING & PROPOSED CONTOURS -
(SHEET 1 OF 2)

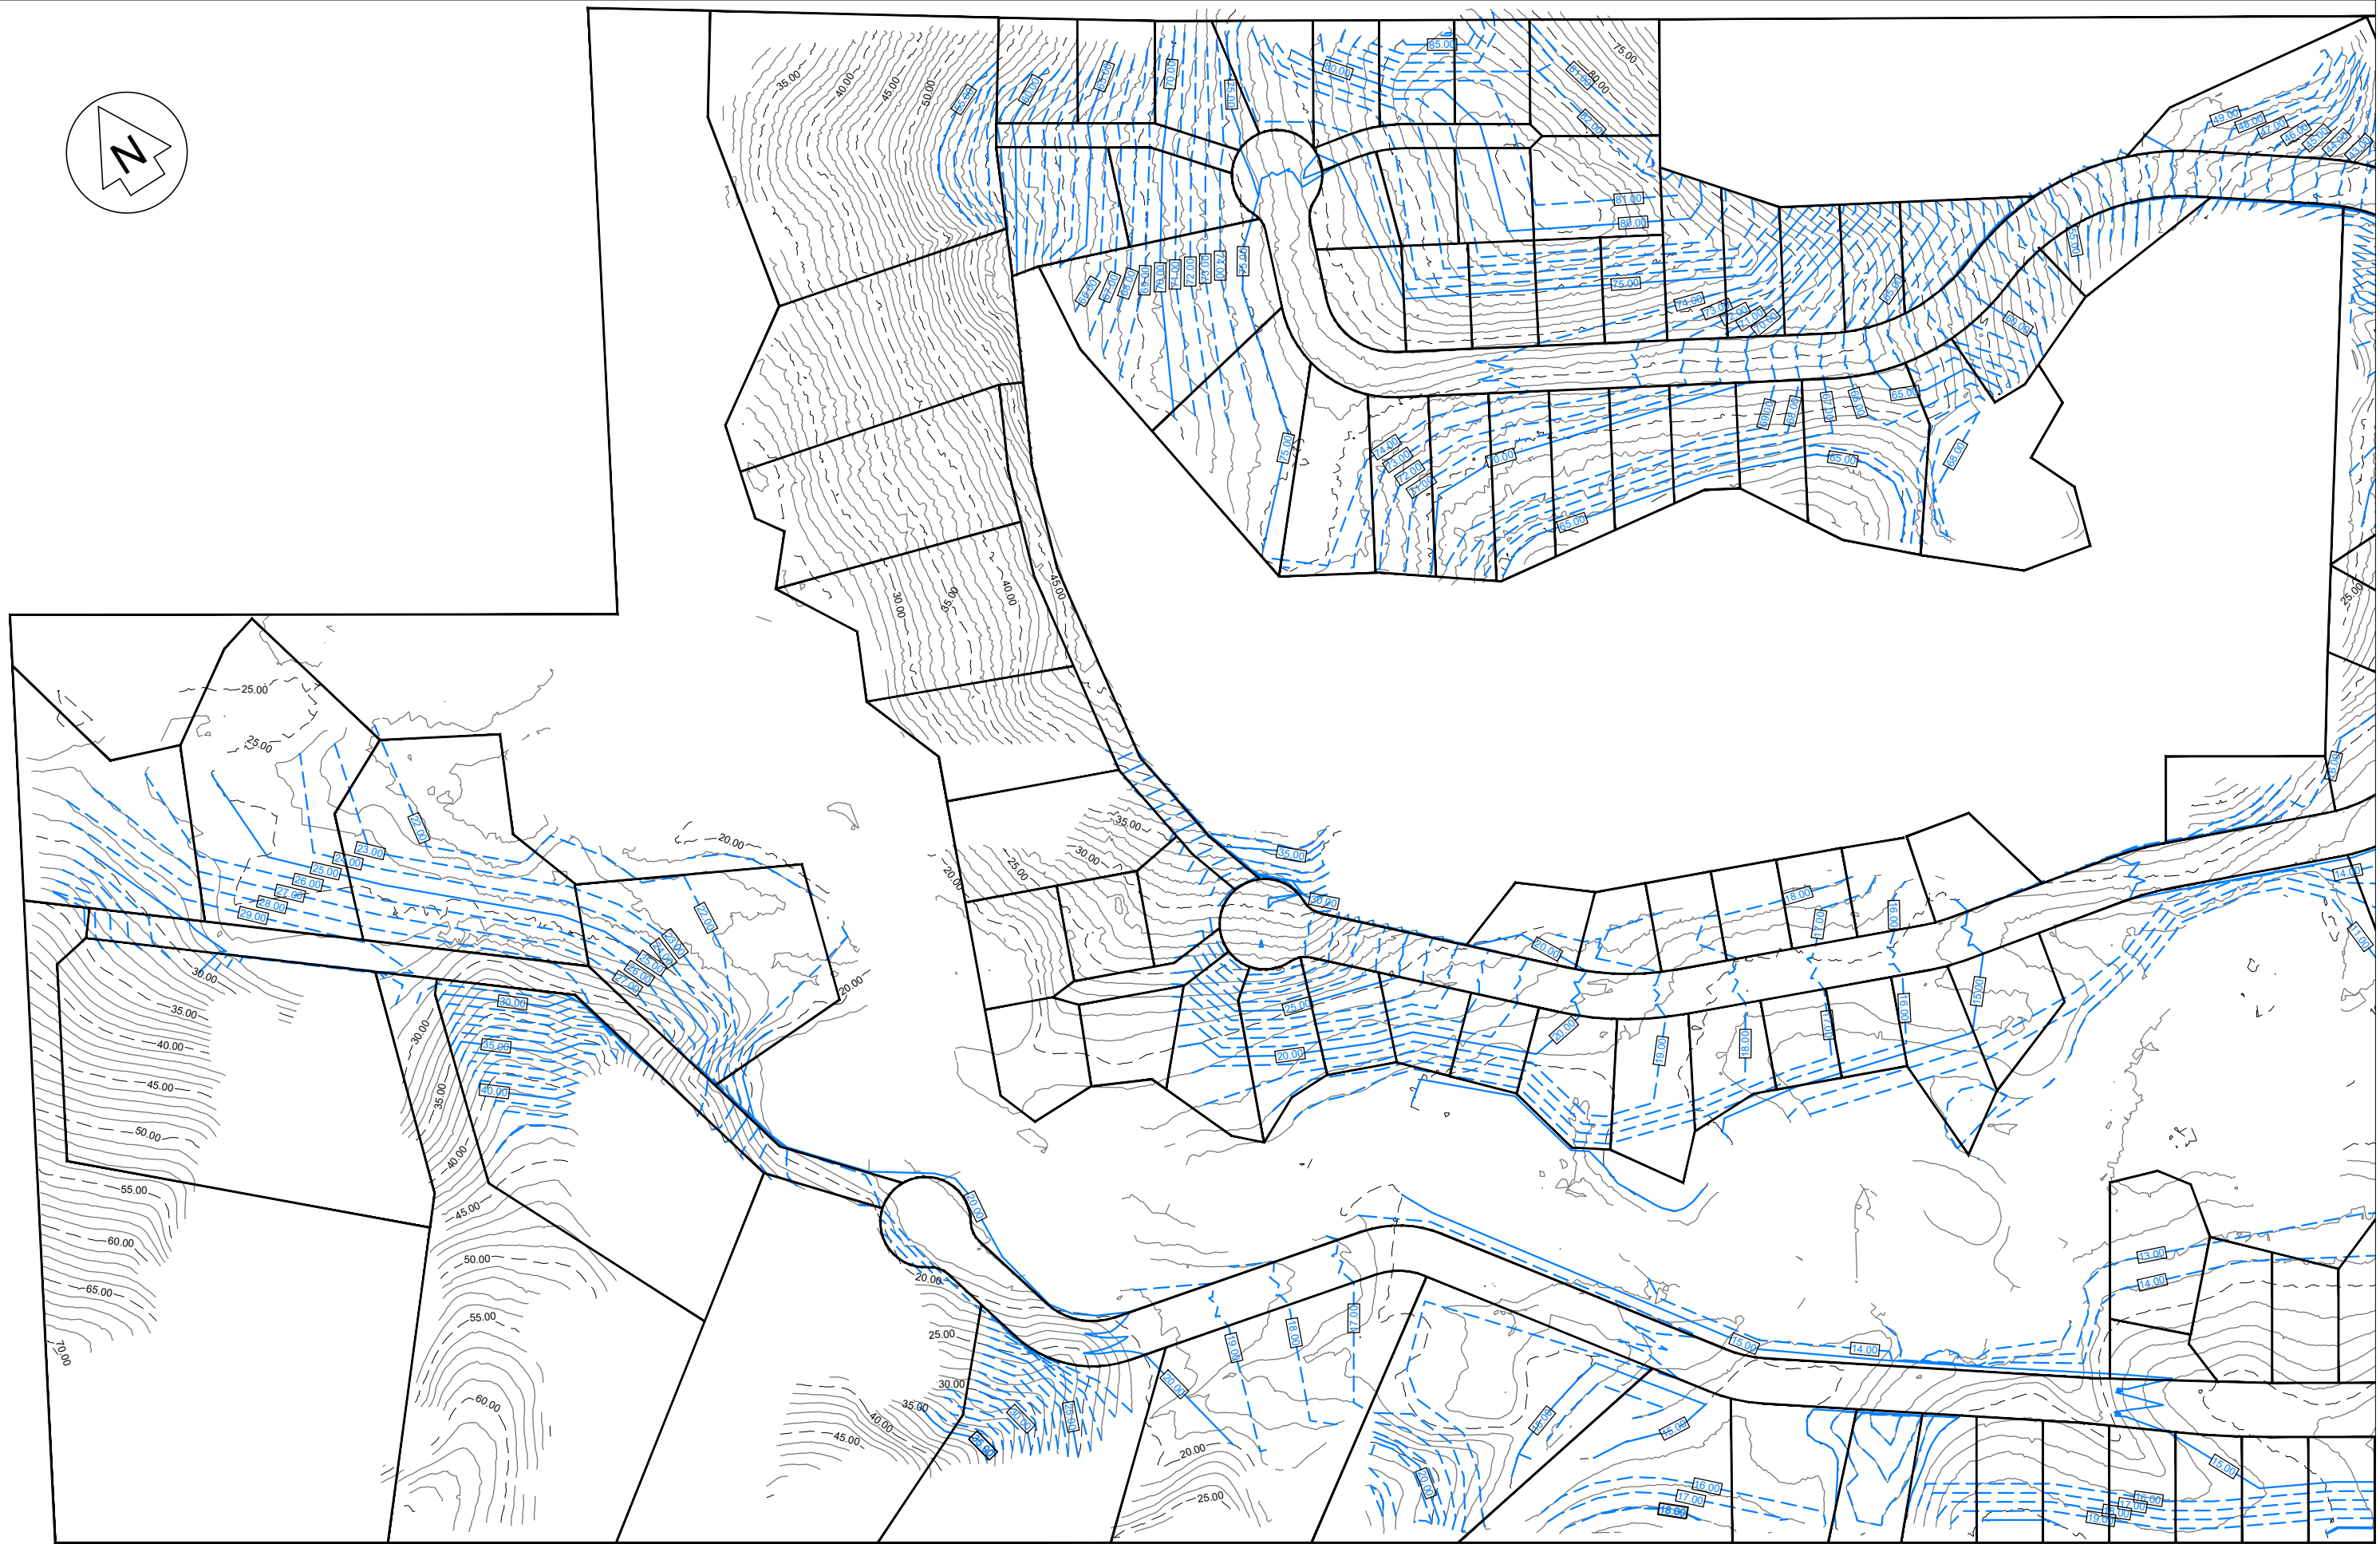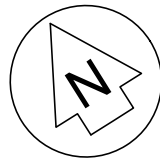

CLIENT:

HOPPER
DEVELOPMENTS LTD

PROJECT TITLE:

SIMPSON'S BEACH SUBDIVISION

A	REVISED CONCEPT PLAN SET	19/04/22	AS
REV	AMENDMENT	DATE	BY

DRAFT

FOR DISCUSSION


DESIGN:	SM
DRAWN:	AT
CHECKED:	JG
DATE:	2/05/2022
SCALE:	1:1000 (A1) 1:2000 (A3)
DO NOT SCALE FROM DRAWINGS	
© Copyright 2022 Airey Consultants Ltd	

EXISTING & PROPOSED CONTOURS -
(SHEET 2 OF 2)

JOB No: 85239/001

SHEET No: 202

REV: A

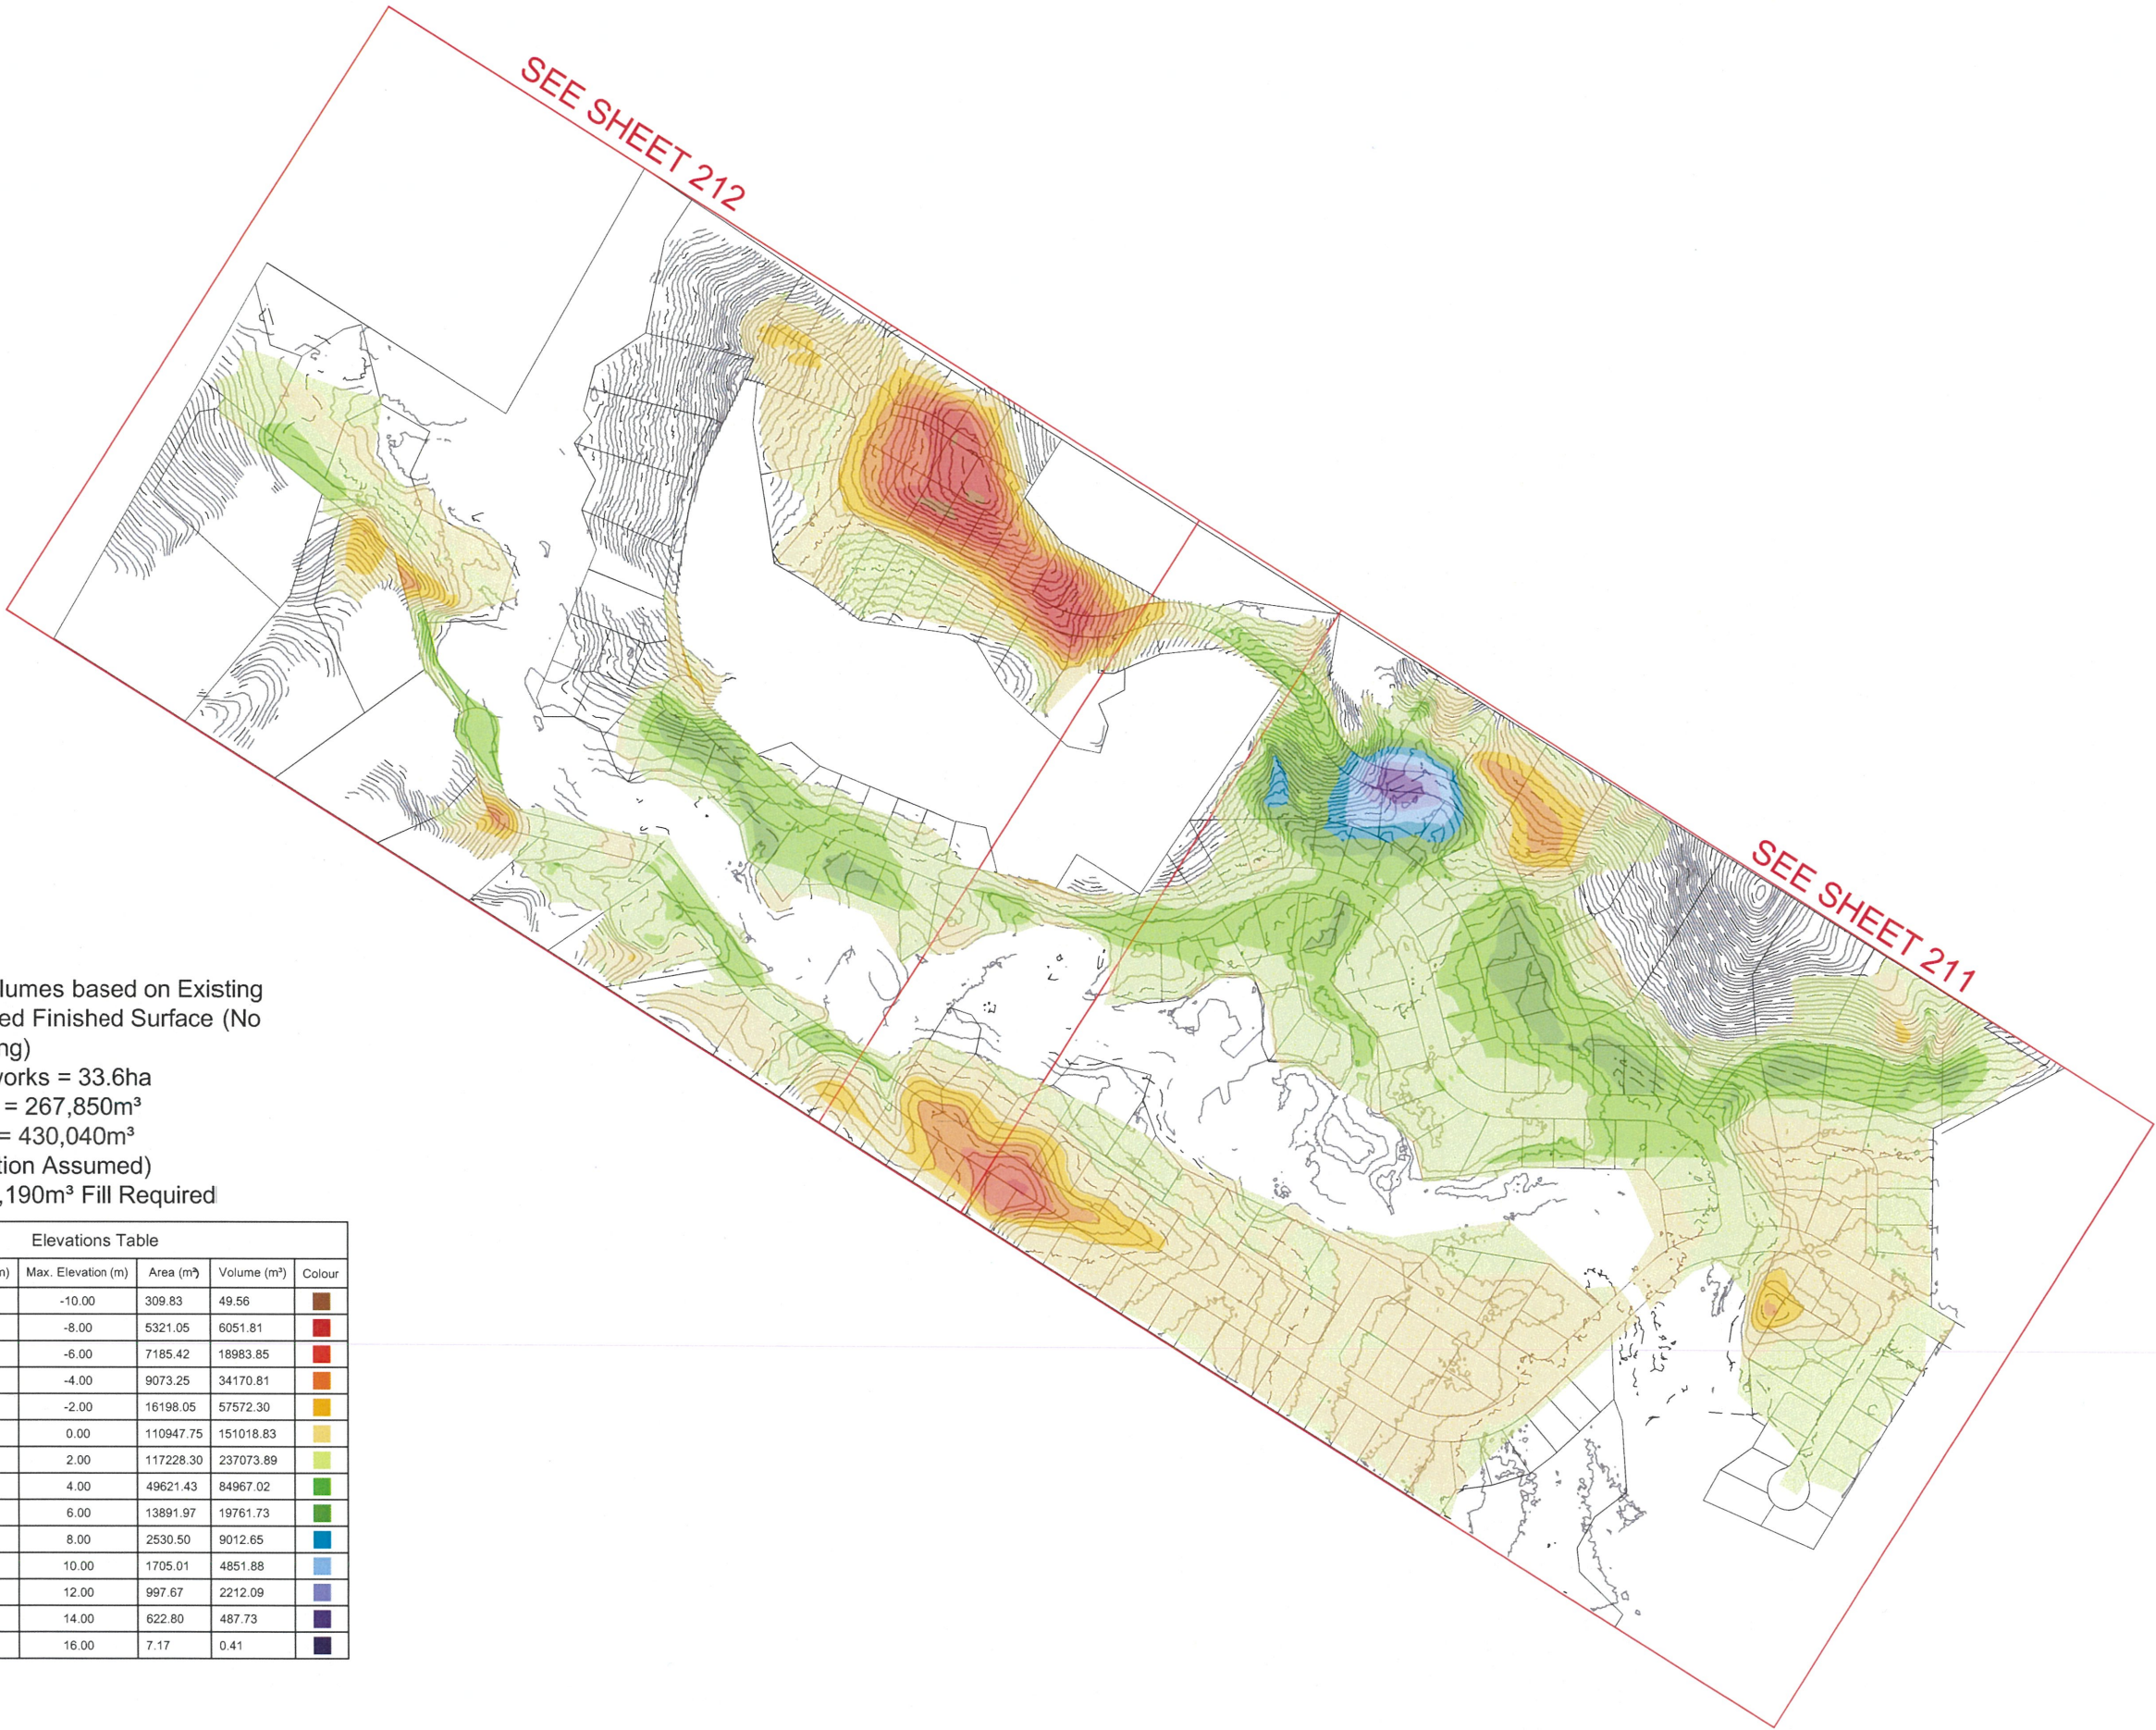

Preliminary Volumes based on Existing
versus Proposed Finished Surface (No
Topsoil Stripping)
Area of Earthworks = 33.6ha
Volume of Cut = 267,850m³
Volume of Fill = 430,040m³
(20% Compaction Assumed)
Balance = 162,190m³ Fill Required

Elevations Table					
Number	Min. Elevation (m)	Max. Elevation (m)	Area (m²)	Volume (m³)	Colour
1	-12.00	-10.00	309.83	49.56	Dark Brown
2	-10.00	-8.00	5321.05	6051.81	Red
3	-8.00	-6.00	7185.42	18983.85	Dark Red
4	-6.00	-4.00	9073.25	34170.81	Orange
5	-4.00	-2.00	16198.05	57572.30	Yellow-Orange
6	-2.00	0.00	110947.75	151018.83	Yellow
7	0.00	2.00	117228.30	237073.89	Light Green
8	2.00	4.00	49621.43	84967.02	Green
9	4.00	6.00	13891.97	19761.73	Dark Green
10	6.00	8.00	2530.50	9012.65	Blue-Green
11	8.00	10.00	1705.01	4851.88	Blue
12	10.00	12.00	997.67	2212.09	Dark Blue
13	12.00	14.00	622.80	487.73	Very Dark Blue
14	14.00	16.00	7.17	0.41	Black

Original Size: 25.0 0 25.0 50.0 75.0 100.0 125.0
VIEWPORT



AIREY CONSULTANTS LTD
TEL: (09) 486 4542
www.aireys.co.nz
TAKAPUNA
BOTANY
QUEENSTOWN

CLIENT:

**HOPPER
DEVELOPMENTS LTD**

PROJECT TITLE:

SIMPSONS BEACH SUBDIVISION

REV	AMENDMENT	DATE	BY
A	REVISED CONCEPT PLAN SET	19/04/22	AS

DRAWING STATUS:

DRAFT

ISSUE PURPOSE:

FOR DISCUSSION

DESIGN: SM
DRAWN: AT
CHECKED: JG
DATE: 2/05/2022
SCALE: 1:2500 (A1) 1:5000 (A3)
DO NOT SCALE FROM DRAWINGS
© Copyright 2022 Airey Consultants Ltd

DRAWING TITLE:

**EARTHWORKS CUT FILL DEPTHS -
OVERALL**



JOB No: 85239/001

SHEET No: 210

REV: A

Z:\Jobs 85000-95000\85260 Hopper Developments Ltd\001 Project Management\002 CAD\85260-001_210-212.dwg

Original Size:
VIEWPORT
10.0 0 10.0 20.0 30.0 40.0 50.0

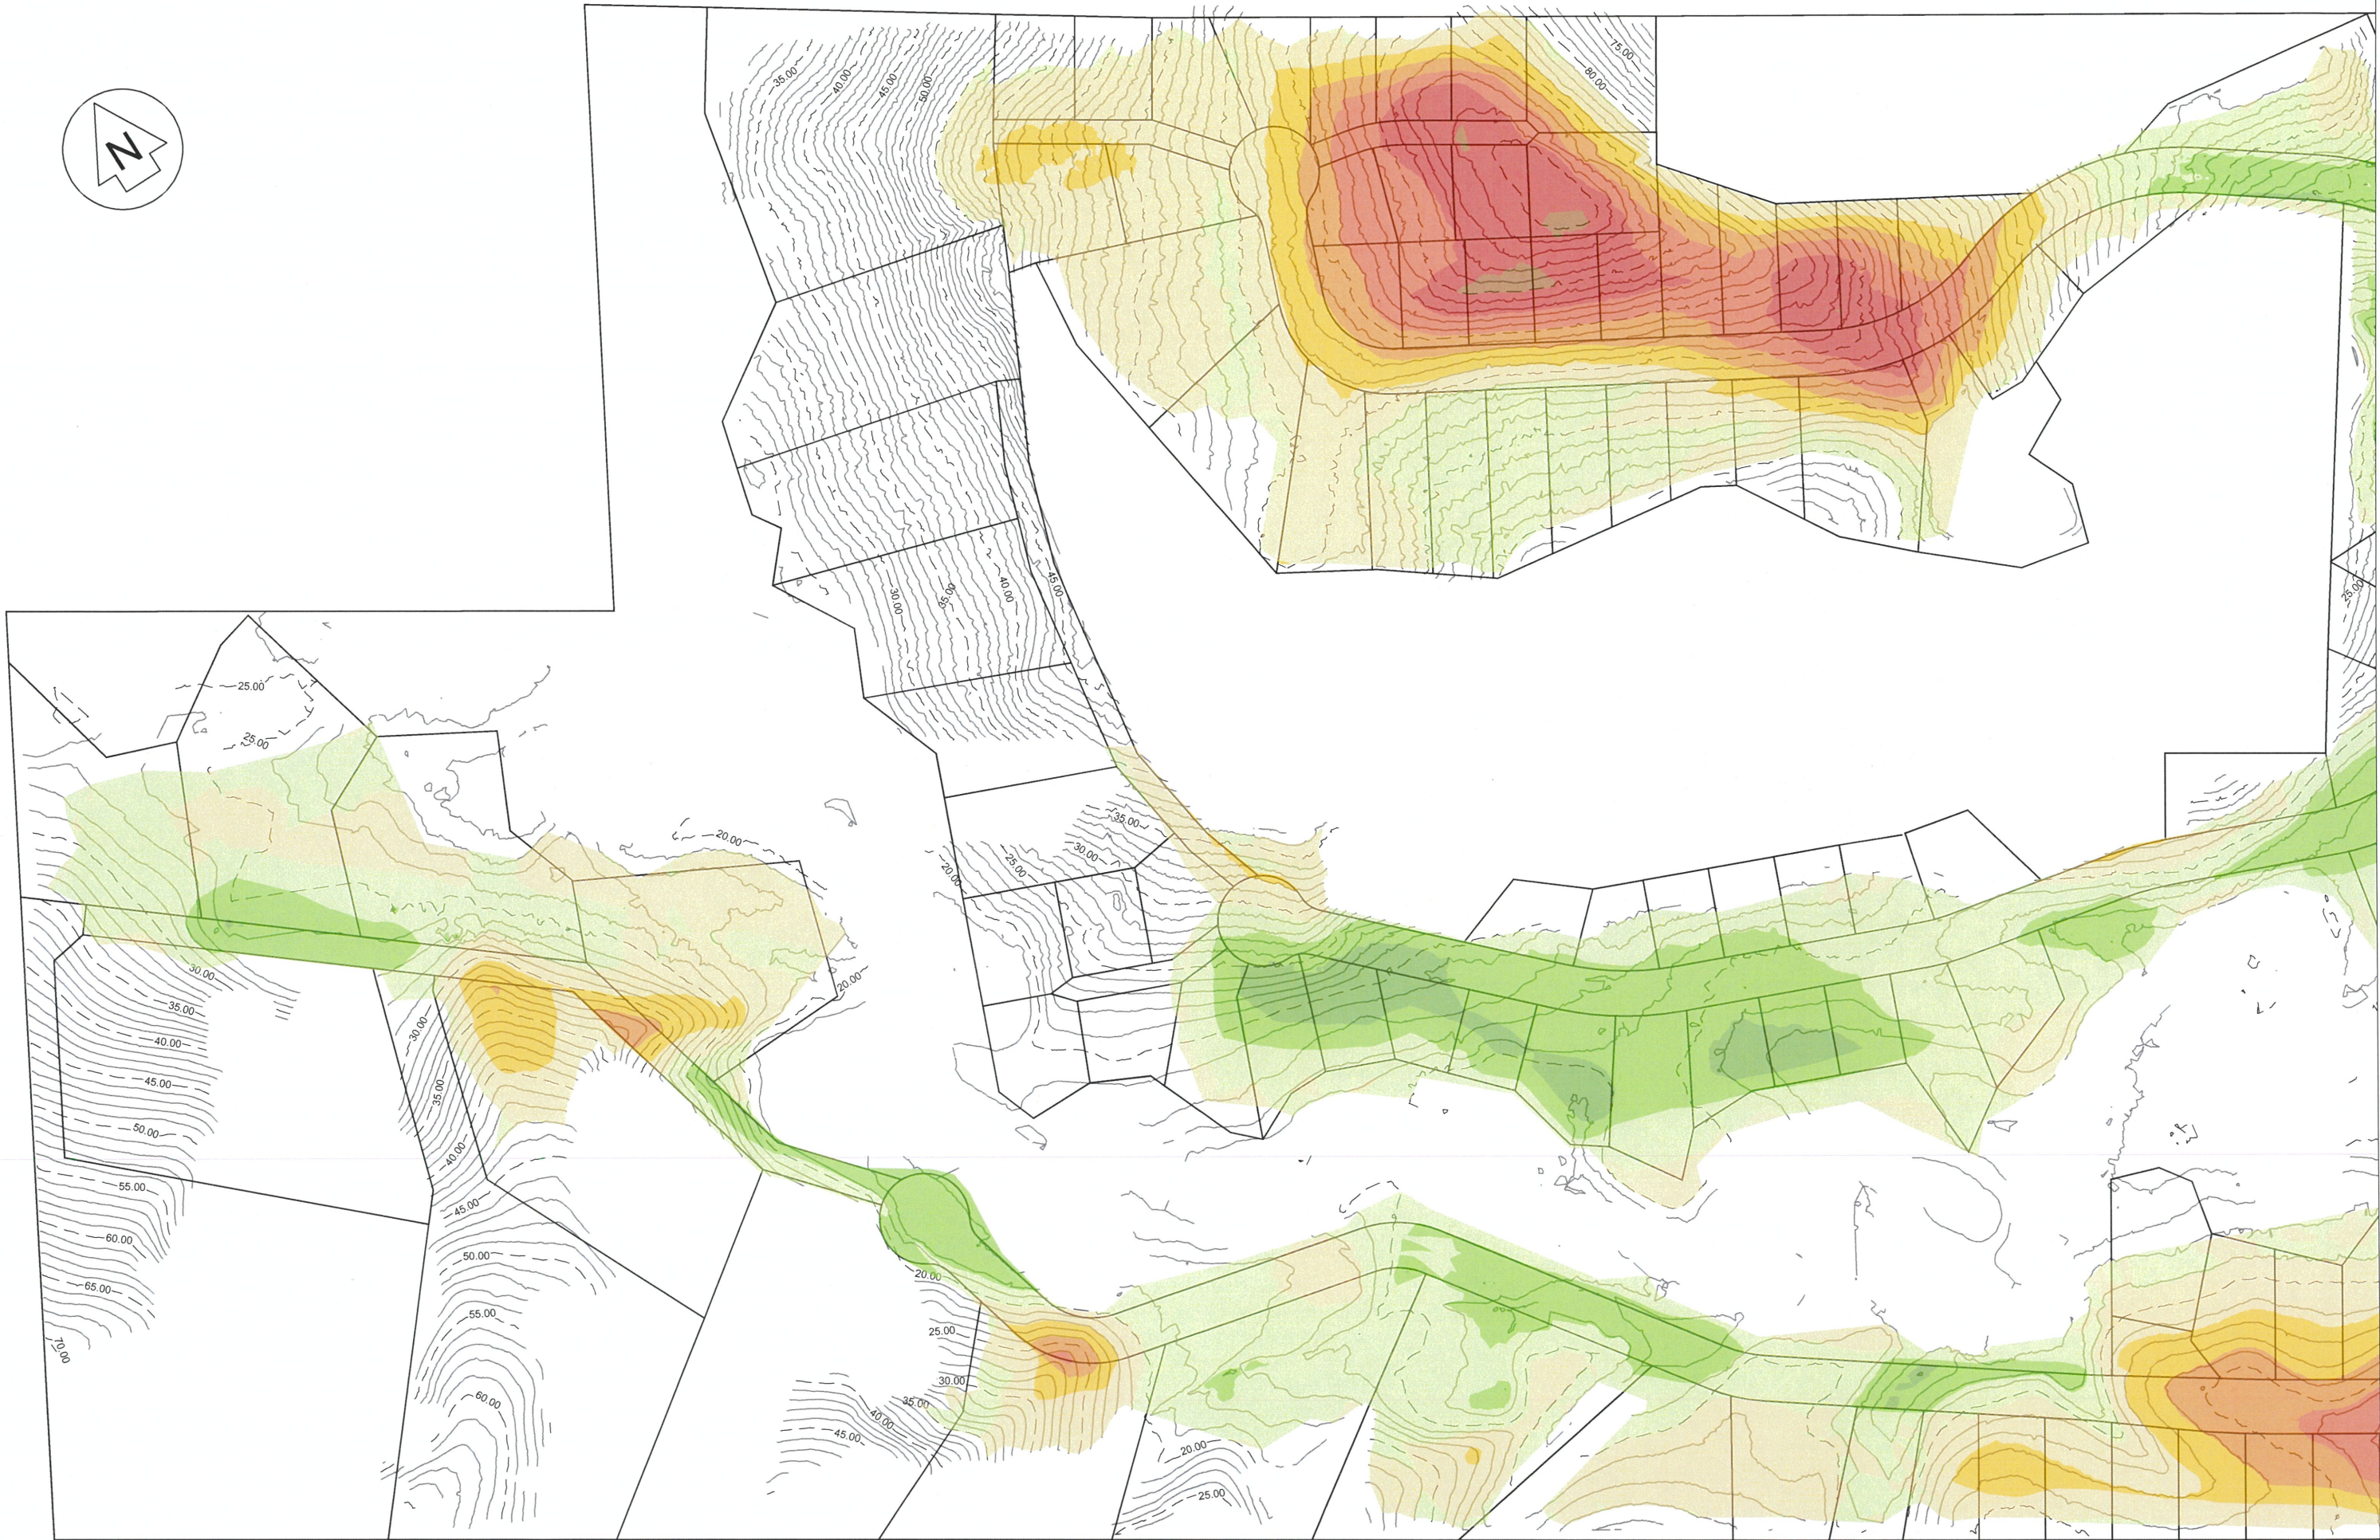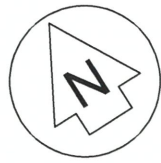

AIREY CONSULTANTS LTD
TEL: (09) 486 4542
www.aireys.co.nz

TAKAPUNA
BOTANY
QUEENSTOWN



CLIENT:

**HOPPER
DEVELOPMENTS LTD**

PROJECT TITLE:

**DEDE RIDGE SUBDIVISION
SIMPSONS BEACH SUBDIVISION**

A	REVISED CONCEPT PLAN SET	19/04/22	AS
REV	AMENDMENT	DATE	BY

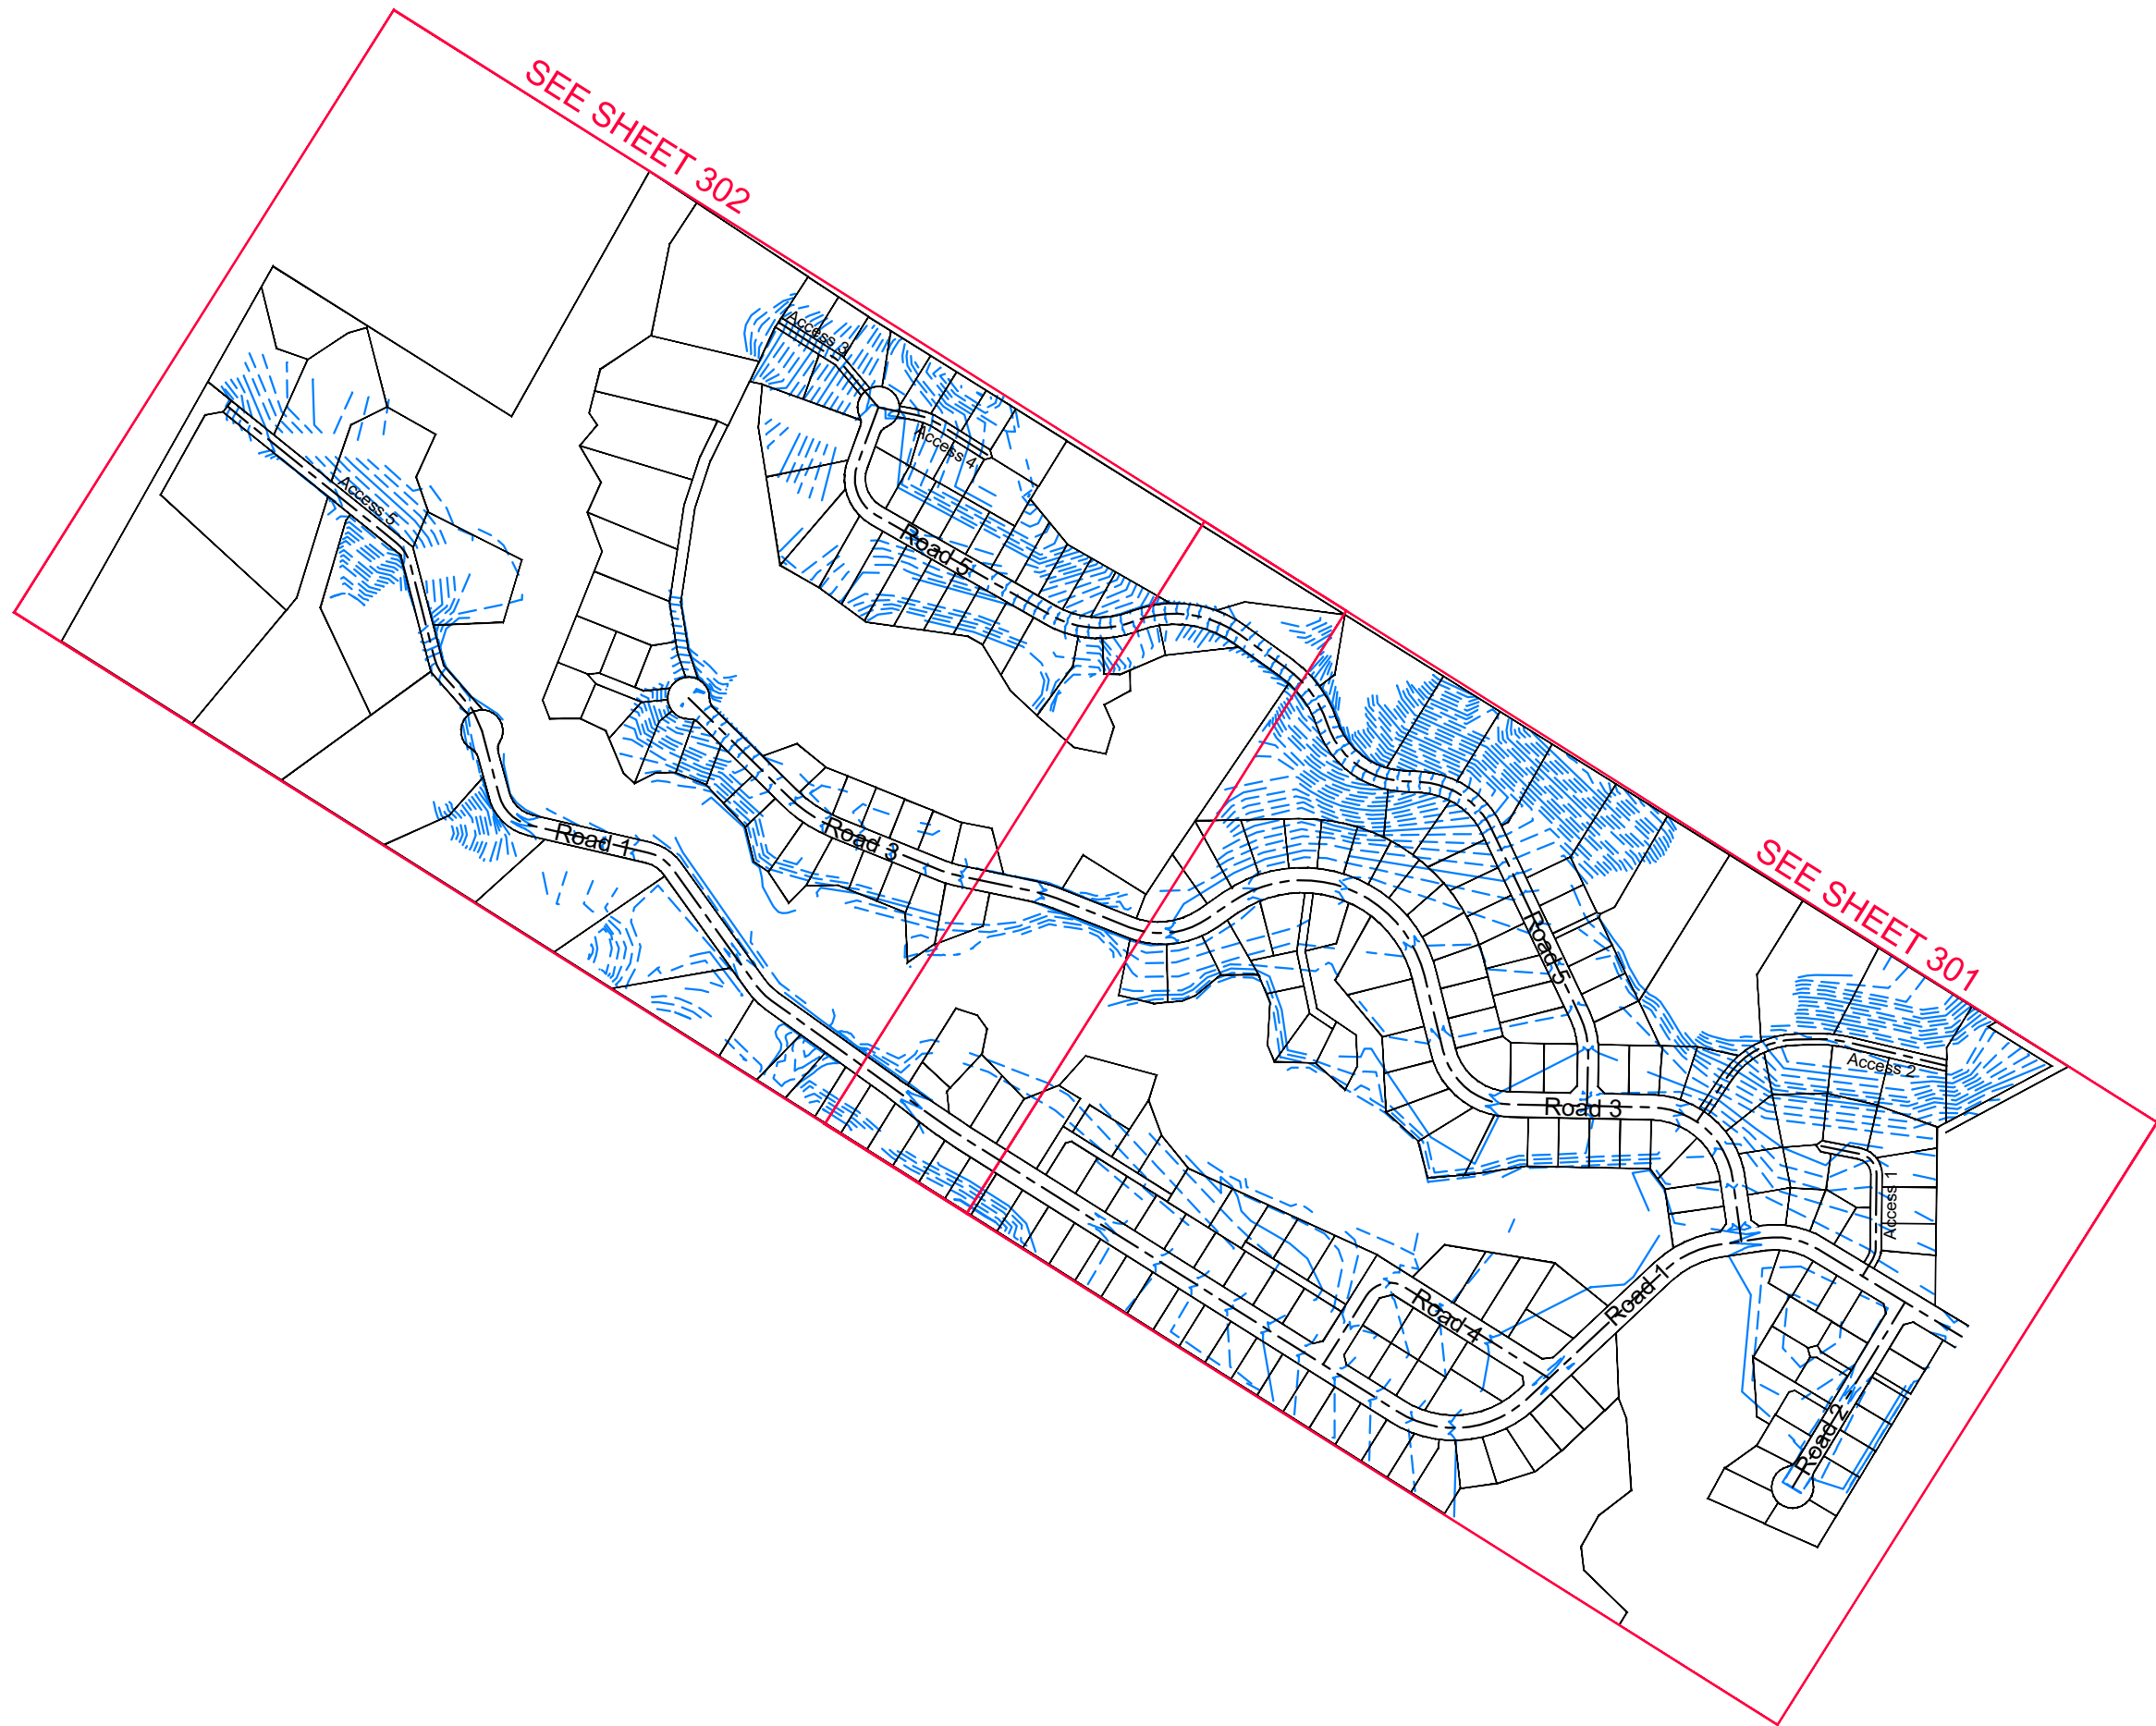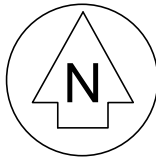

Original Size: 25.0 0 25.0 50.0 75.0 100.0 125.0
VIEWPORT



AIREY CONSULTANTS LTD
TEL: (09) 486 4542
www.aireys.co.nz
TAKAPUNA
BOTANY
QUEENSTOWN

CLIENT:

**HOPPER
DEVELOPMENTS LTD**

PROJECT TITLE:

SIMPSONS BEACH SUBDIVISION

A	REV	REVISED CONCEPT PLAN SET AMENDMENT	19/04/22 DATE	AS BY

DRAWING STATUS:

DRAFT

ISSUE PURPOSE:

FOR DISCUSSION

DESIGN:	SM
DRAWN:	AT
CHECKED:	JG
DATE:	2/05/2022
SCALE:	1:2500 (A1) 1:5000 (A3)
DO NOT SCALE FROM DRAWINGS	
© Copyright 2022 Airey Consultants Ltd	


DRAWING TITLE:

**PROPOSED ROADING PLAN -
OVERALL**

JOB No: **85239/001**



SHEET No: **300**

REV: **A**

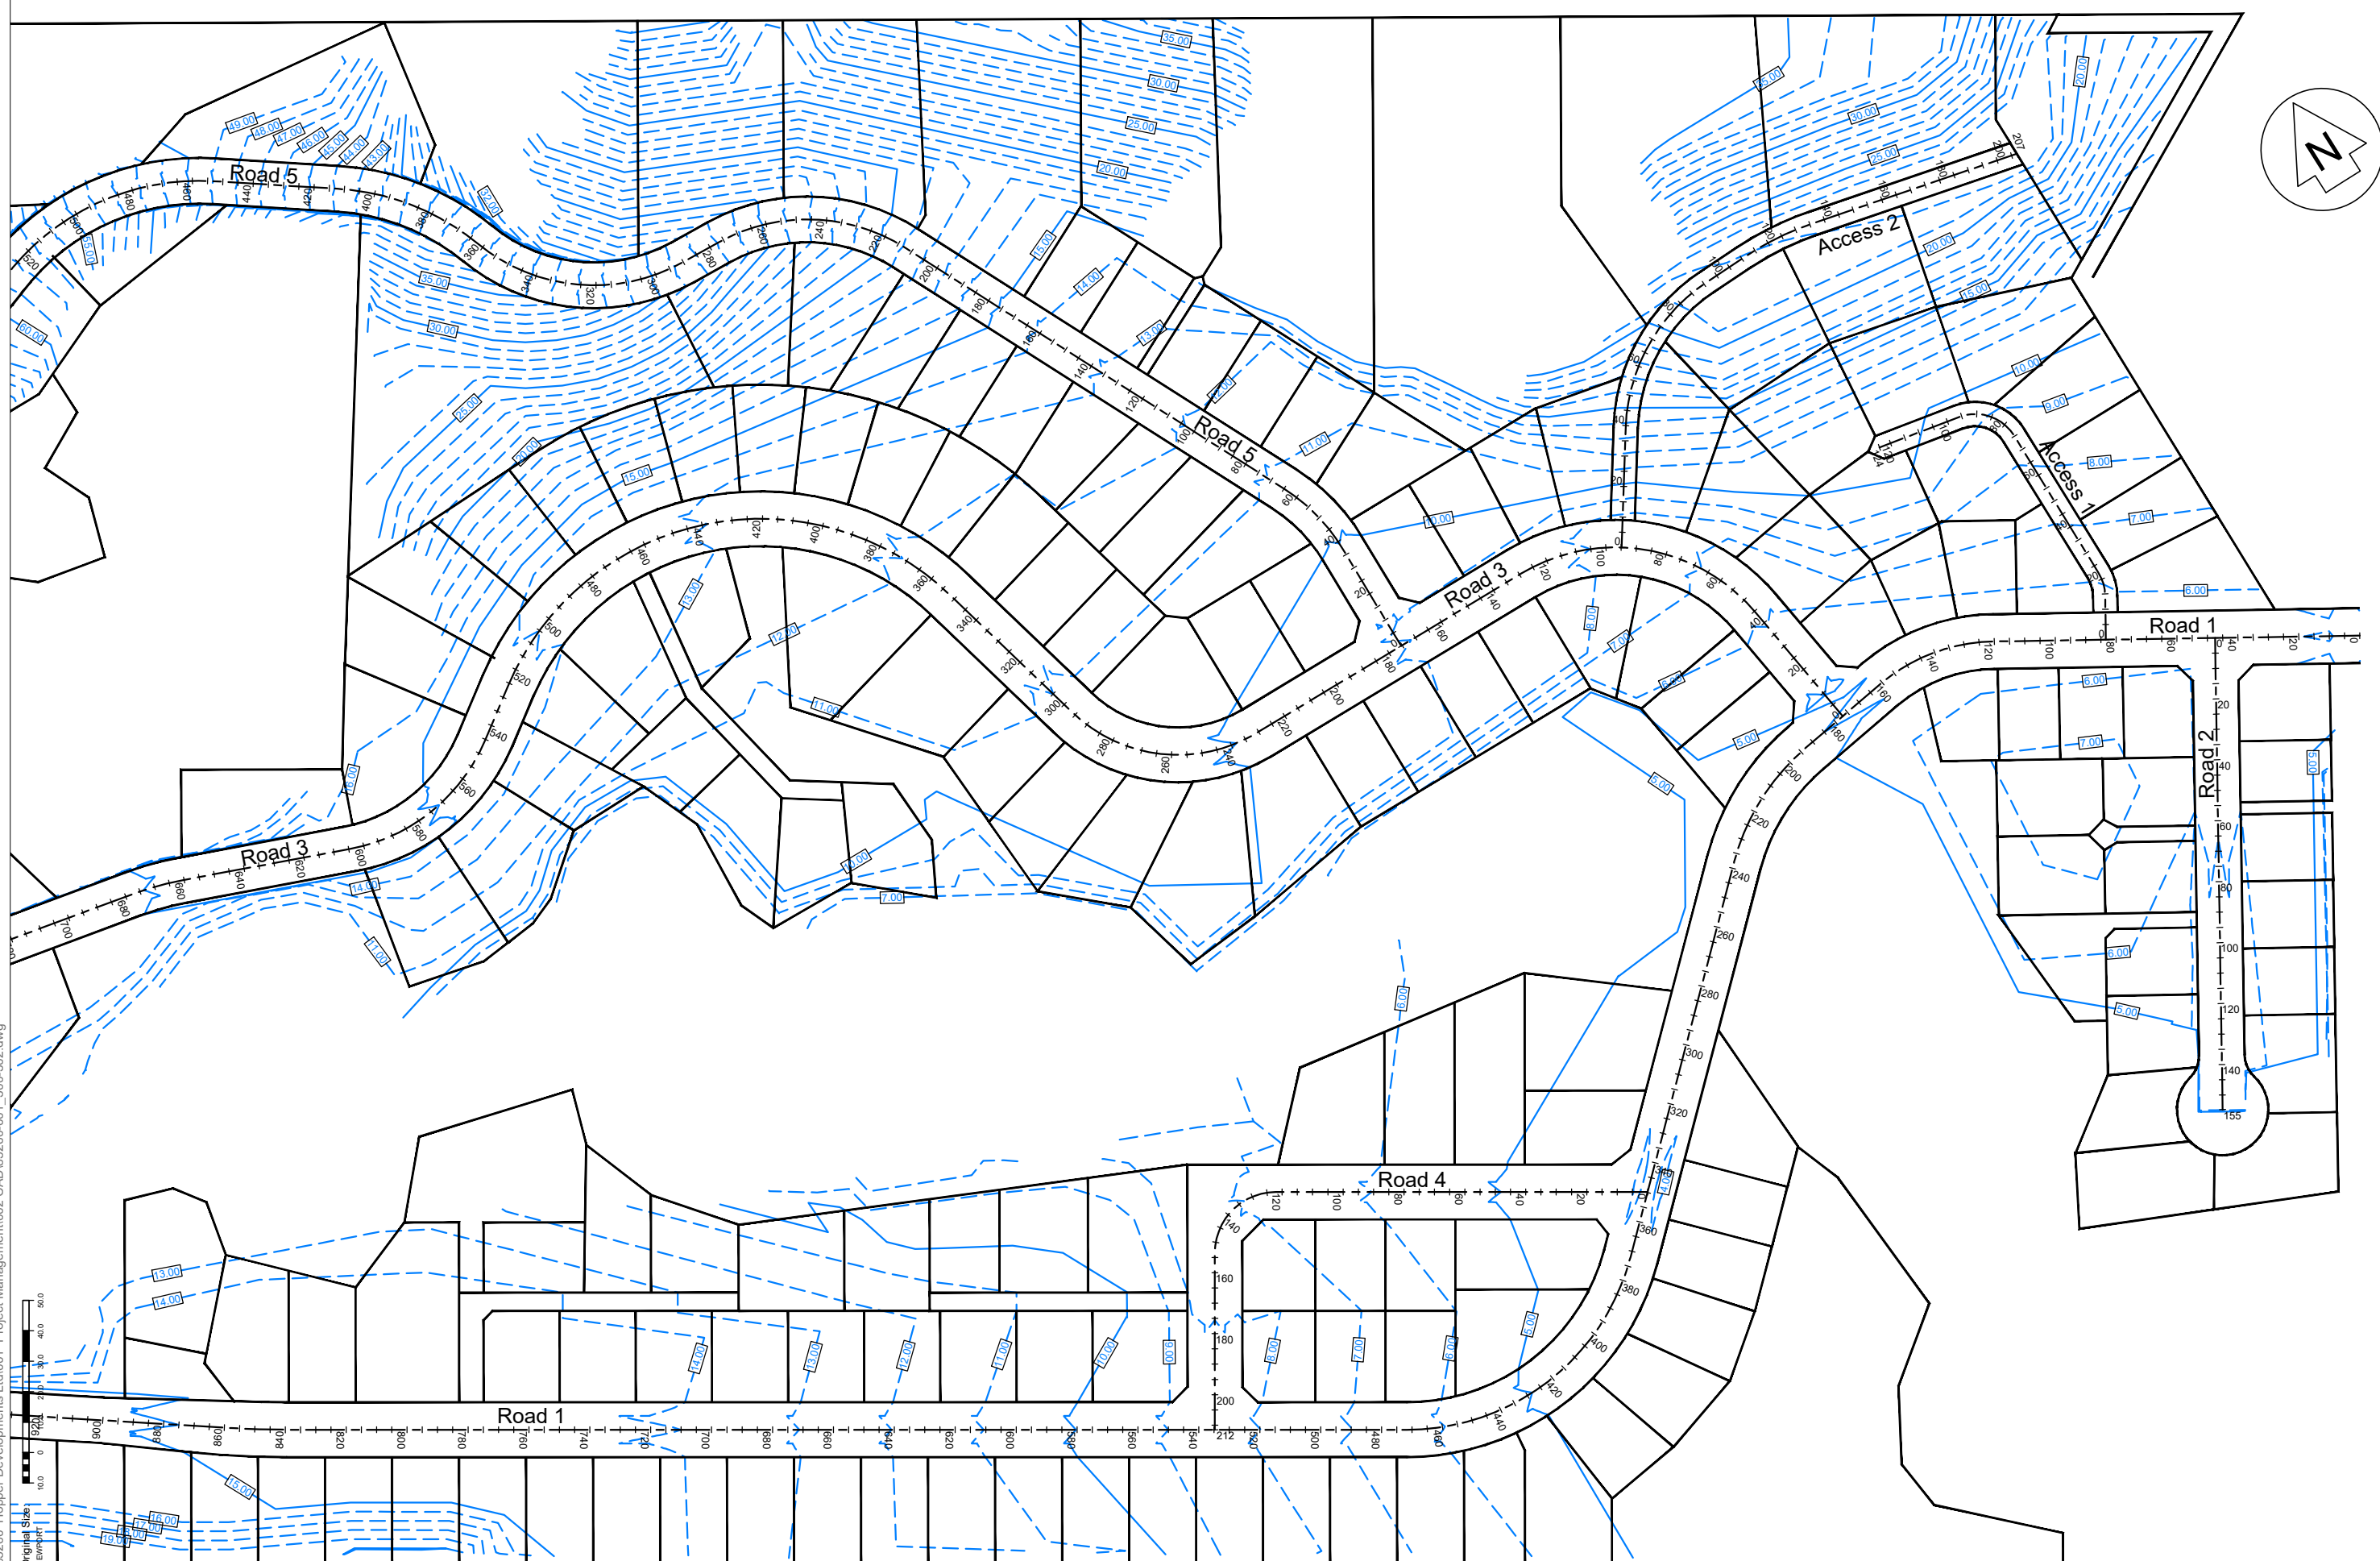

Z:\Jobs 85000-95000\85260 Hopper Developments Ltd\001 Project Management\002 CAD\85260-001_300-302.dwg

Original Size: 30.0 0 10.0 20.0 30.0 40.0 50.0
VIEWPORT

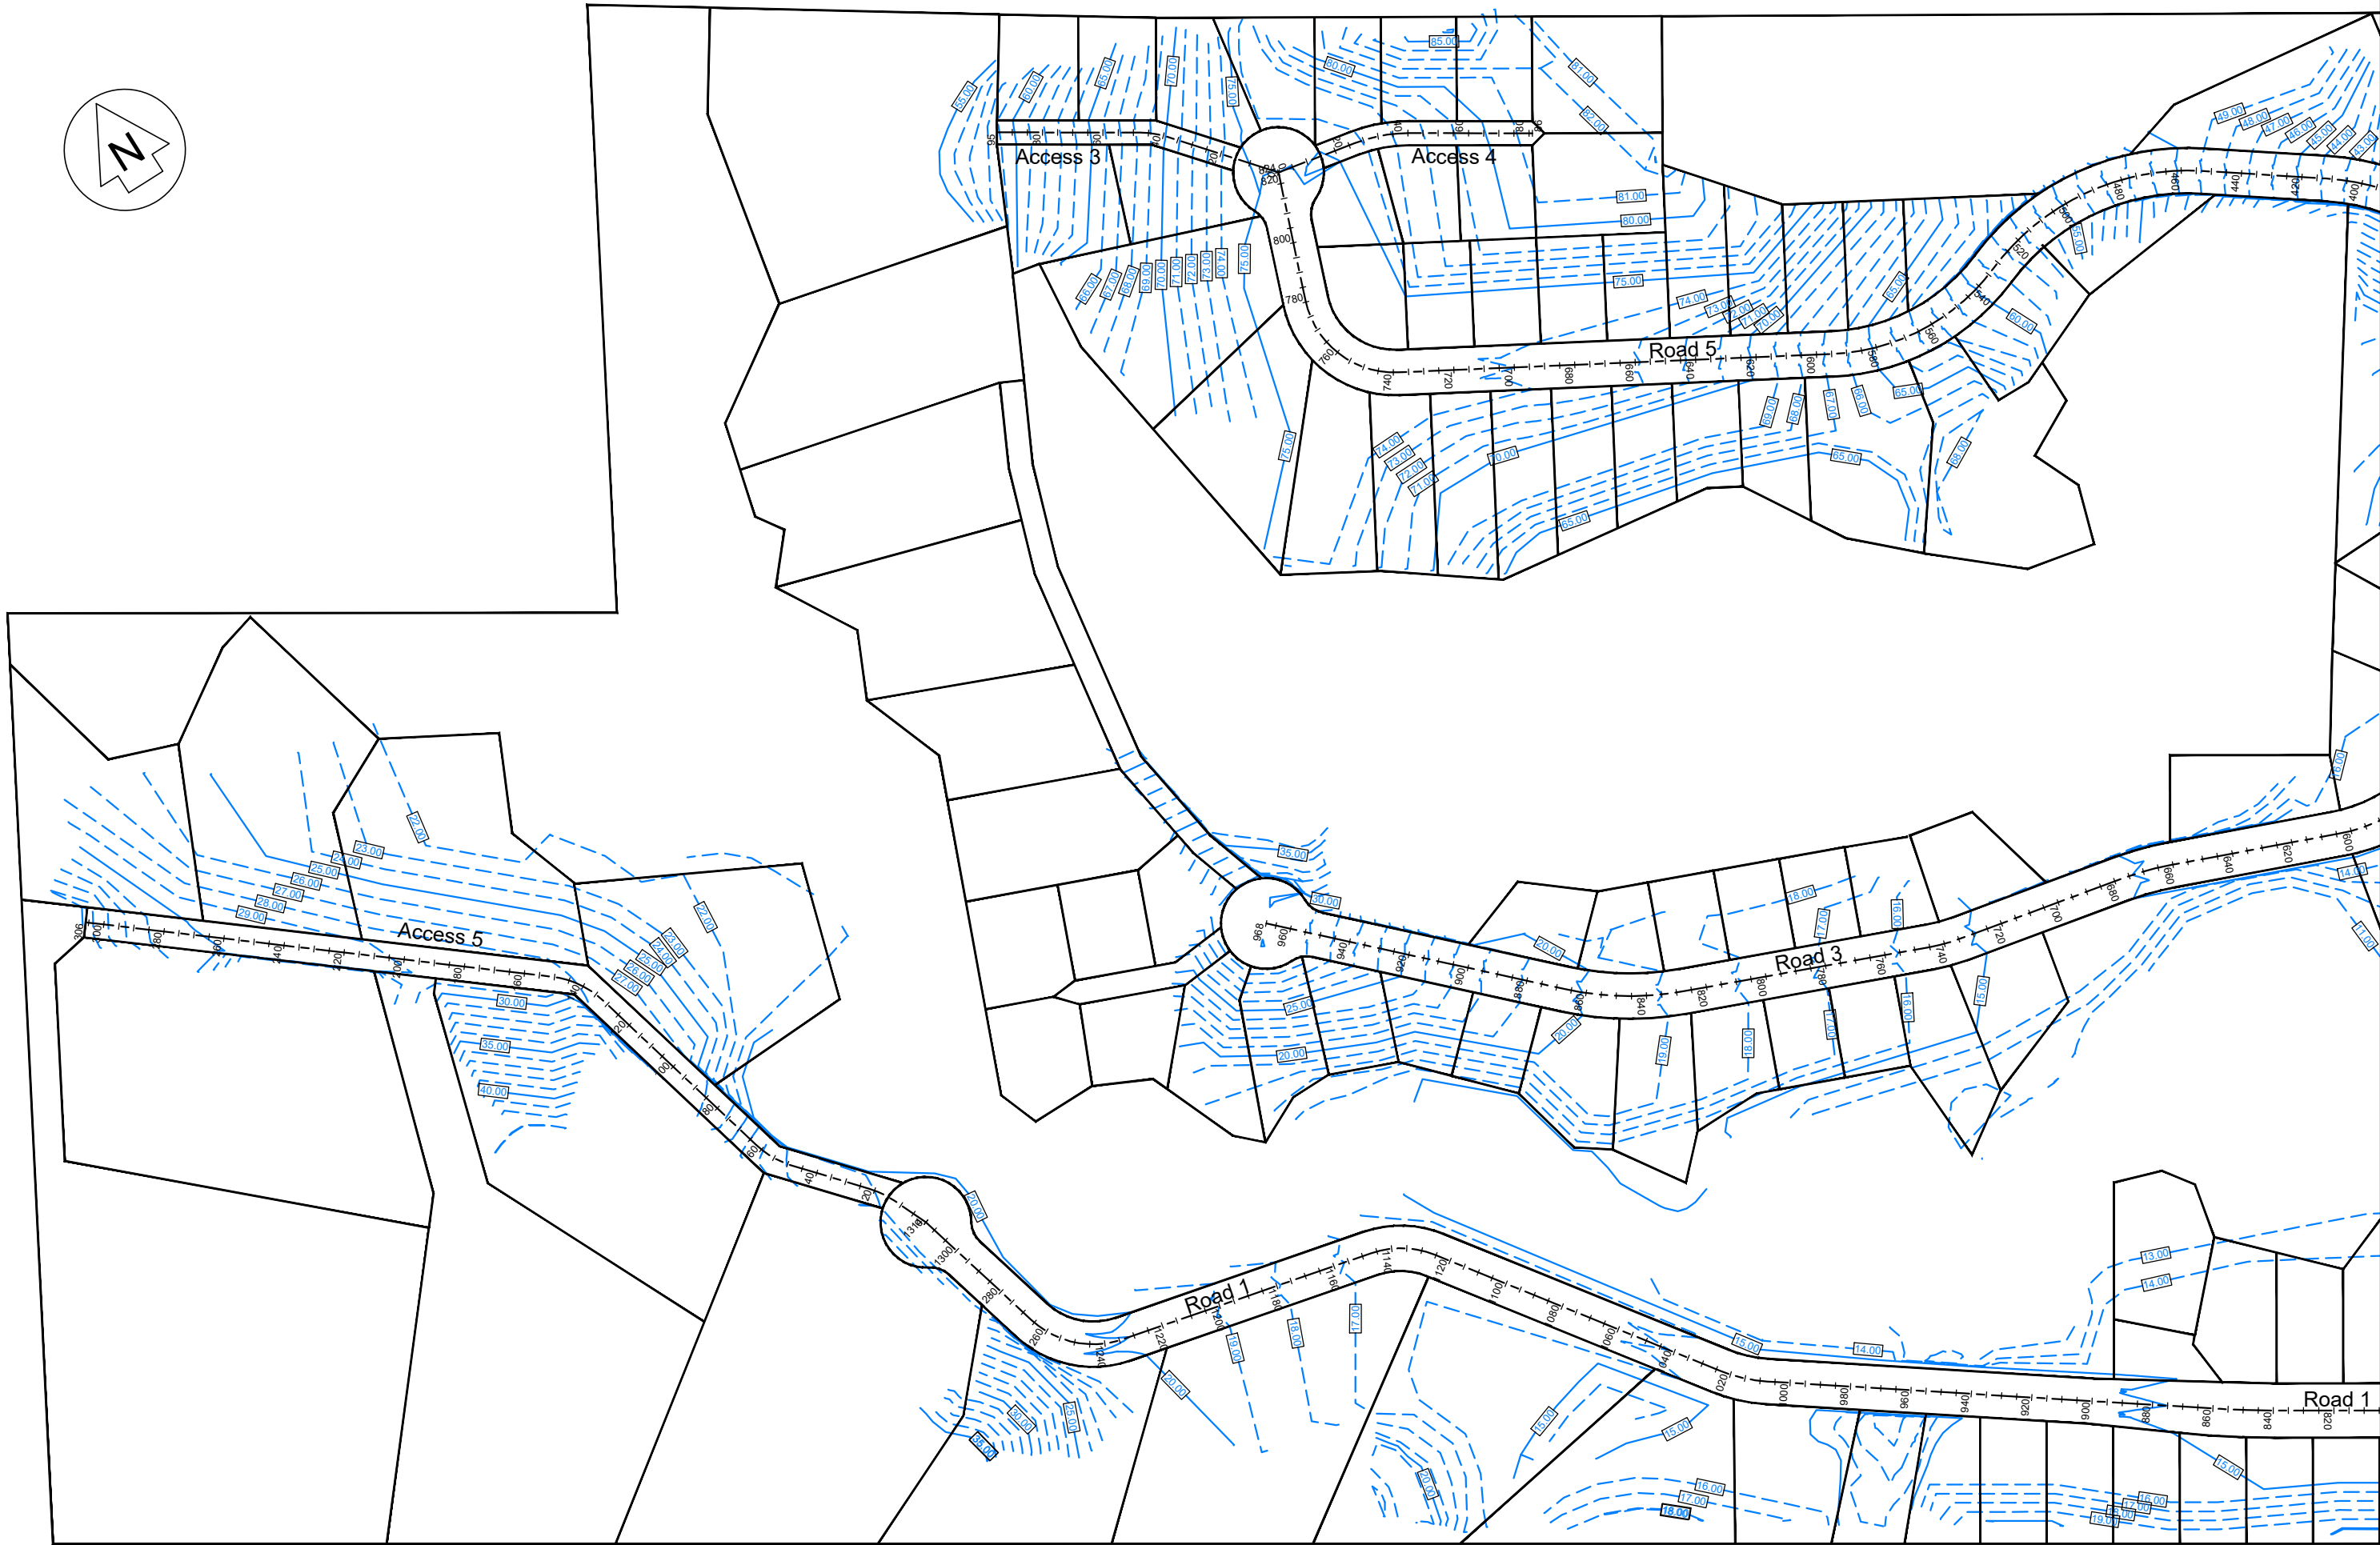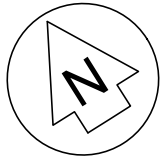

AIREY CONSULTANTS LTD
TEL: (09) 486 4542
www.aireys.co.nz
TAKAPUNA
BOTANY
QUEENSTOWN

CLIENT:

**HOPPER
DEVELOPMENTS LTD**

PROJECT TITLE:

SIMPSONS BEACH SUBDIVISION

REV	AMENDMENT	DATE	BY
A	REVISED CONCEPT PLAN SET	19/04/22	AS

DRAWING STATUS:

DRAFT

ISSUE PURPOSE:

FOR DISCUSSION

DESIGN: SM

DRAWN: AT

CHECKED: JG

DATE: 2/05/2022

SCALE: 1:1000 (A1) 1:2000 (A3)

DO NOT SCALE FROM DRAWINGS

© Copyright 2022 Airey Consultants Ltd

DRAWING TITLE:



**PROPOSED ROADING PLAN - (SHEET
2 OF 2)**

JOB No: **85239/001**

SHEET No: **302**

REV: **A**

Z:\Jobs 85000-95000\85260 Hopper Developments Ltd\001 Project Management\002 CAD\85260-001_310.dwg

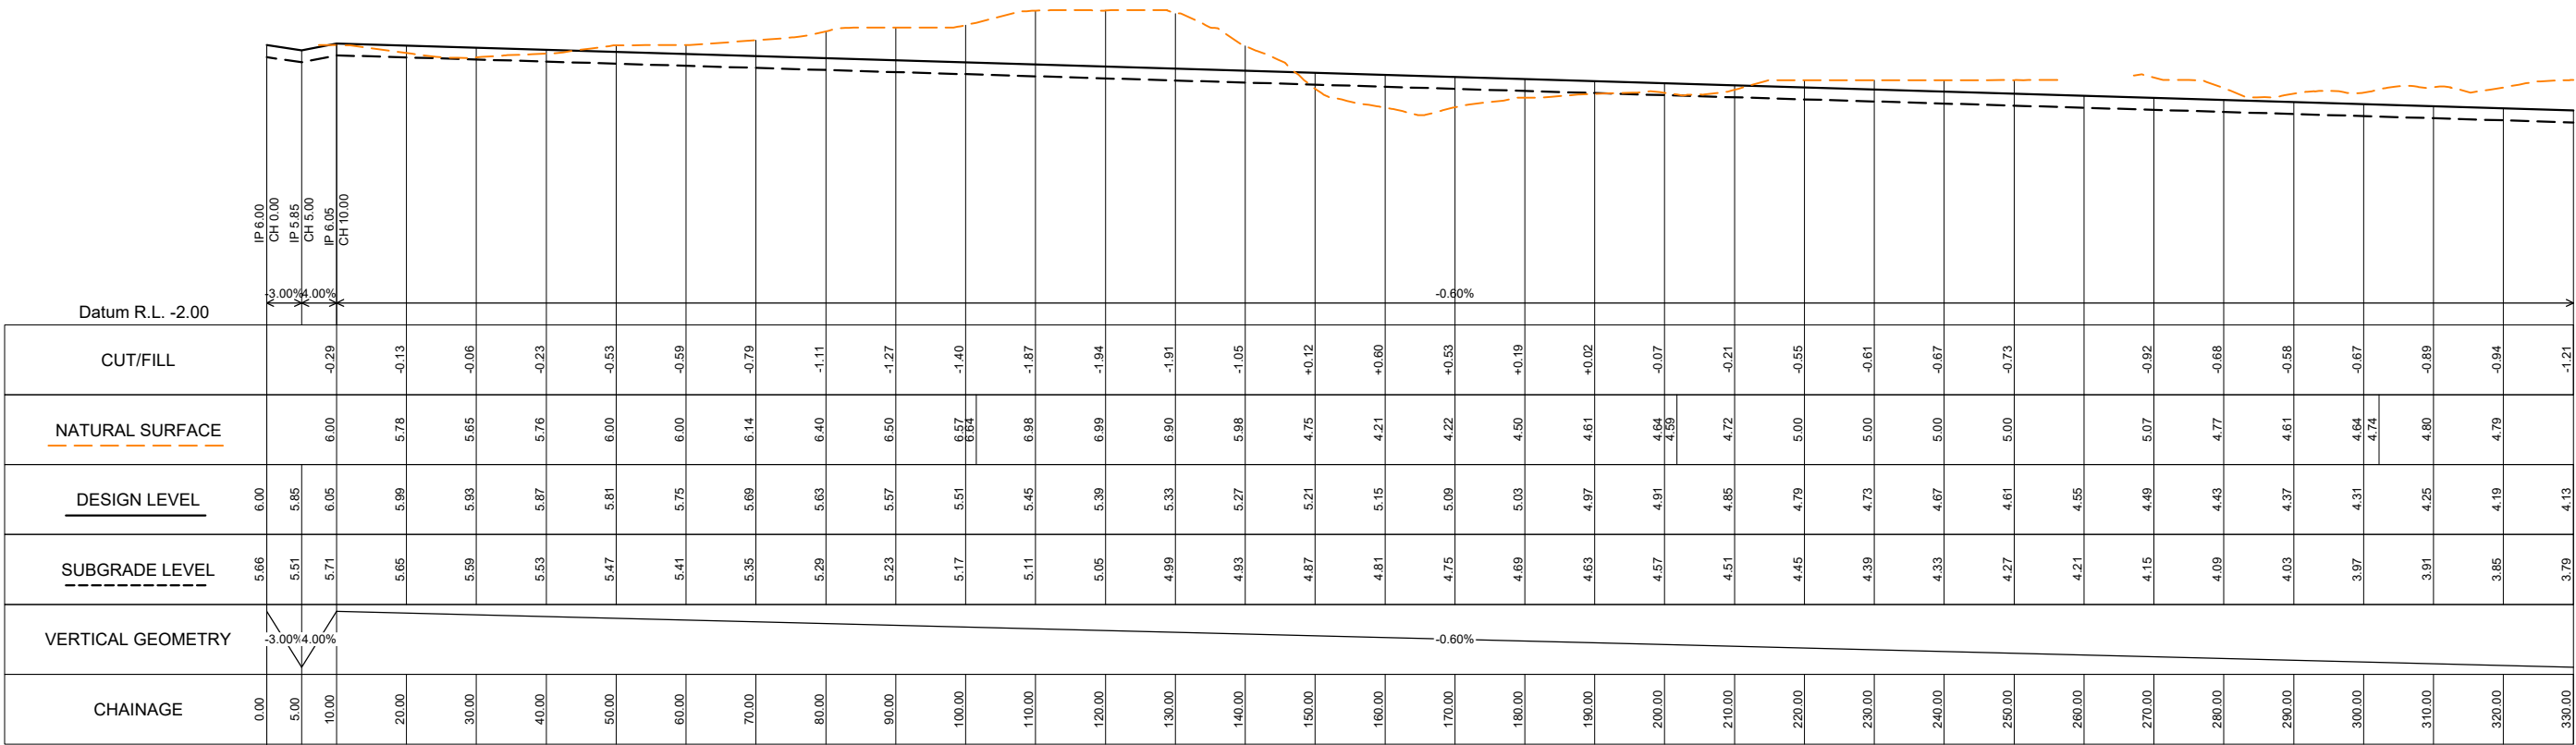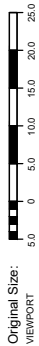

ROAD 1 LONGITUDINAL SECTION



AIREY CONSULTANTS LTD
TEL: (09) 486 4542
www.aireys.co.nz
TAKAPUNA
BOTANY
QUEENSTOWN

CLIENT:

HOPPER
DEVELOPMENTS LTD

PROJECT TITLE:

SIMPSONS BEACH SUBDIVISION

A	REVISED CONCEPT PLAN SET	19/04/22	AS
REV	AMENDMENT	DATE	BY

DRAWING STATUS:

DRAFT

ISSUE PURPOSE:

FOR DISCUSSION

DESIGN:	SM
DRAWN:	AT
CHECKED:	JG
DATE:	2/05/2022
SCALE:	1:500 (A1) 1:1000 (A3)
DO NOT SCALE FROM DRAWINGS	
© Copyright 2022 Airey Consultants Ltd	

DRAWING TITLE:


ROAD 1 LONG SECTION - (SHEET 1
OF 4)

JOB No: 85239/001


SHEET No: 310

REV:

A

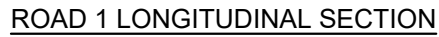



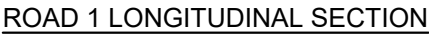



HOPPER
DEVELOPMENTS LTD

SIMPSON'S BEACH SUBDIVISION

A	REVISED CONCEPT PLAN SET	19/04/22	AS
REV	AMENDMENT	DATE	BY

DRAFT


FOR DISCUSSION

DESIGN:	SM
DRAWN:	AT
CHECKED:	JG
DATE:	2/05/2022
SCALE:	1:500 (A1) 1:1000 (A3)
DO NOT SCALE FROM DRAWINGS	
© Copyright 2022 Airey Consultants Ltd	

ROADS 2 & 4 LONG SECTIONS

REV:



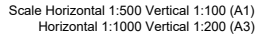

ROAD 3 LONGITUDINAL SECTION





PROJECT TITLE:

SIMPSON'S BEACH SUBDIVISION

A	REVISED CONCEPT PLAN SET	19/04/22	AS
REV	AMENDMENT	DATE	BY

DRAWING STATUS:

DRAFT

ISSUE PURPOSE:

FOR DISCUSSION


DESIGN:	SM
DRAWN:	AT
CHECKED:	JG
DATE:	2/05/2022
SCALE:	1:500 (A1) 1:1000 (A3)
DO NOT SCALE FROM DRAWINGS	
© Copyright 2022 Airey Consultants Ltd	

DRAWING TITLE:

ROAD 5 LONG SECTION - (SHEET 1
OF 3)

JOB No: 85239/001	SHEET No: 318	REV:
-------------------	---------------	------

Z:\Jobs 85000-95000\85260 Hopper Developments Ltd\001 Project Management\002 CAD\85260-001_310.dwg

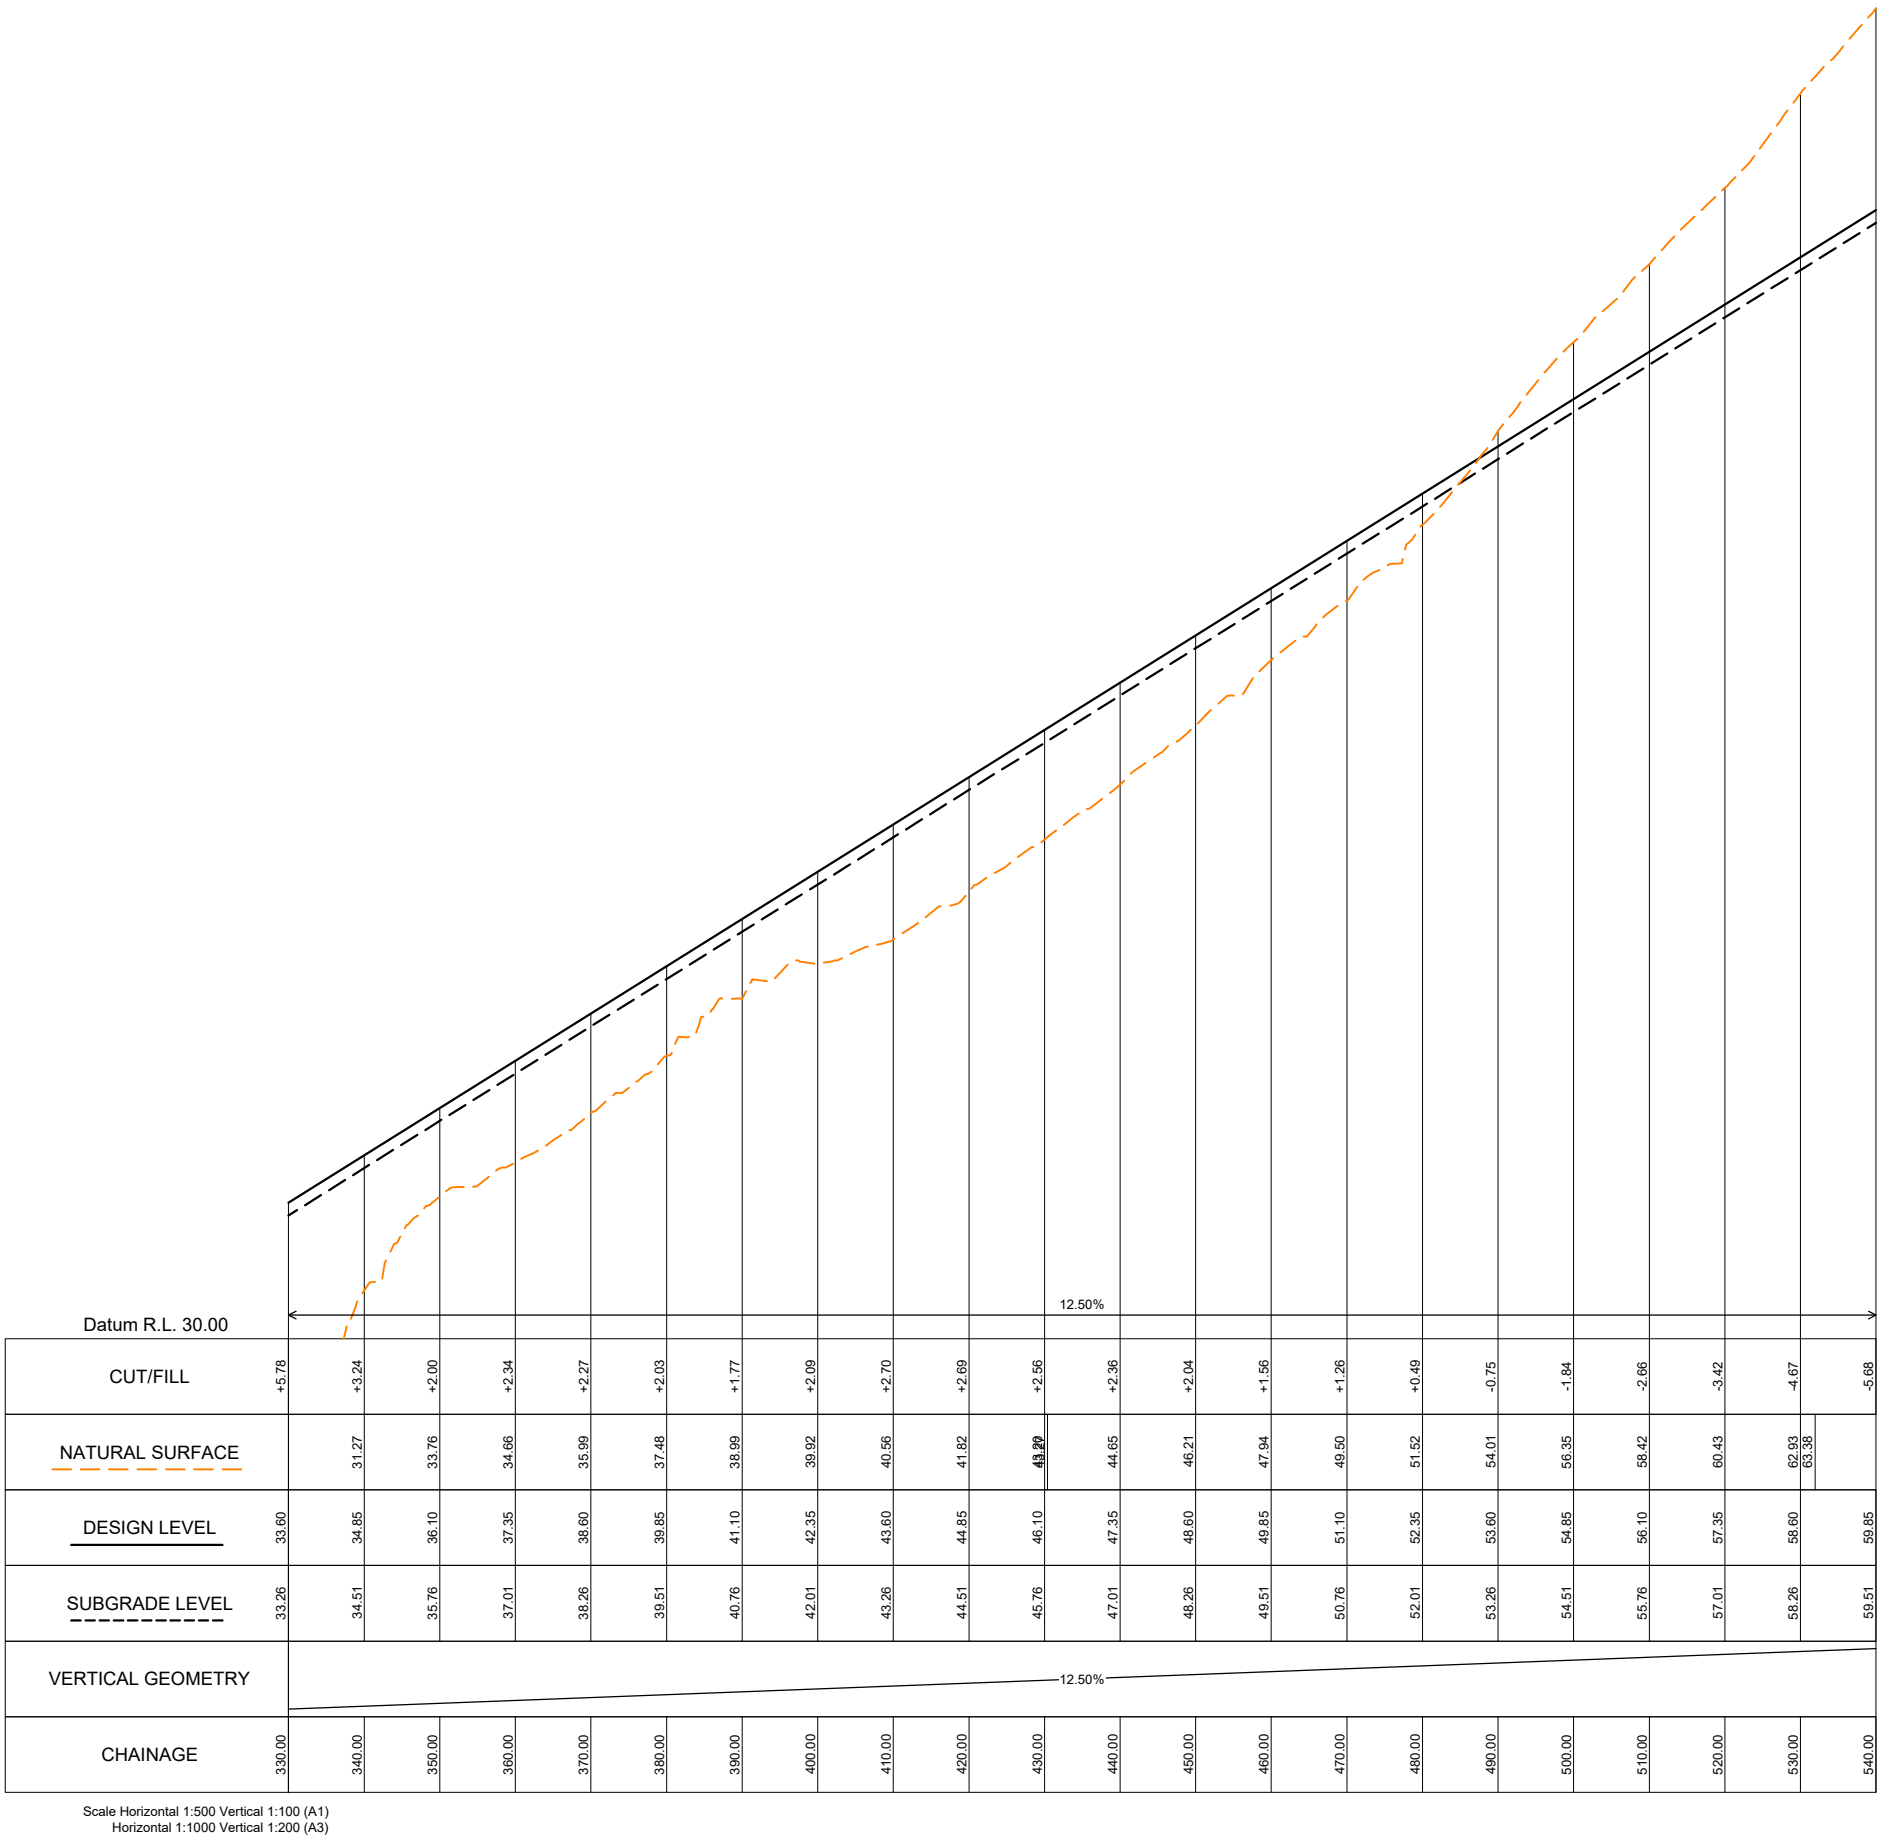

ROAD 5 LONGITUDINAL SECTION



AIREY CONSULTANTS LTD
TEL: (09) 486 4542
www.aireys.co.nz
TAKAPUNA
BOTANY
QUEENSTOWN

CLIENT:
**HOPPER
DEVELOPMENTS LTD**

PROJECT TITLE:
SIMPSONS BEACH SUBDIVISION


A	REVISED CONCEPT PLAN SET	19/04/22	AS
REV	AMENDMENT	DATE	BY

DRAWING STATUS:
DRAFT
ISSUE PURPOSE:
FOR DISCUSSION

DESIGN: SM
DRAWN: AT
CHECKED: JG
DATE: 2/05/2022
SCALE: 1:500 (A1) 1:1000 (A3)
DO NOT SCALE FROM DRAWINGS
© Copyright 2022 Airey Consultants Ltd

DRAWING TITLE:
**ROAD 5 LONG SECTION - (SHEET 2
OF 3)**

JOB No: 85239/001 SHEET No: 319 REV: A

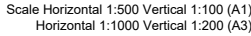

Airey
CIVIL, STRUCTURAL AND FIRE ENGINEERS

TAKAPUNA
BOTANY
QUEENSTOWN

HOPPER
DEVELOPMENTS LTD

SIMPSON'S BEACH SUBDIVISION


A	REVISED CONCEPT PLAN SET	19/04/22	AS
REV	AMENDMENT	DATE	BY

FOR DISCUSSION

DESIGN:	SM
DRAWN:	AT
CHECKED:	JG
DATE:	2/05/2022
SCALE:	1:500 (A1) 1:1000 (A3)
DO NOT SCALE FROM DRAWINGS	
© Copyright 2022 Airey Consultants Ltd	

REV: *A*

Z:\Jobs 85000-95000\85260 Hopper Developments Ltd\001 Project Management\002 CAD\85260-001_310.dwg

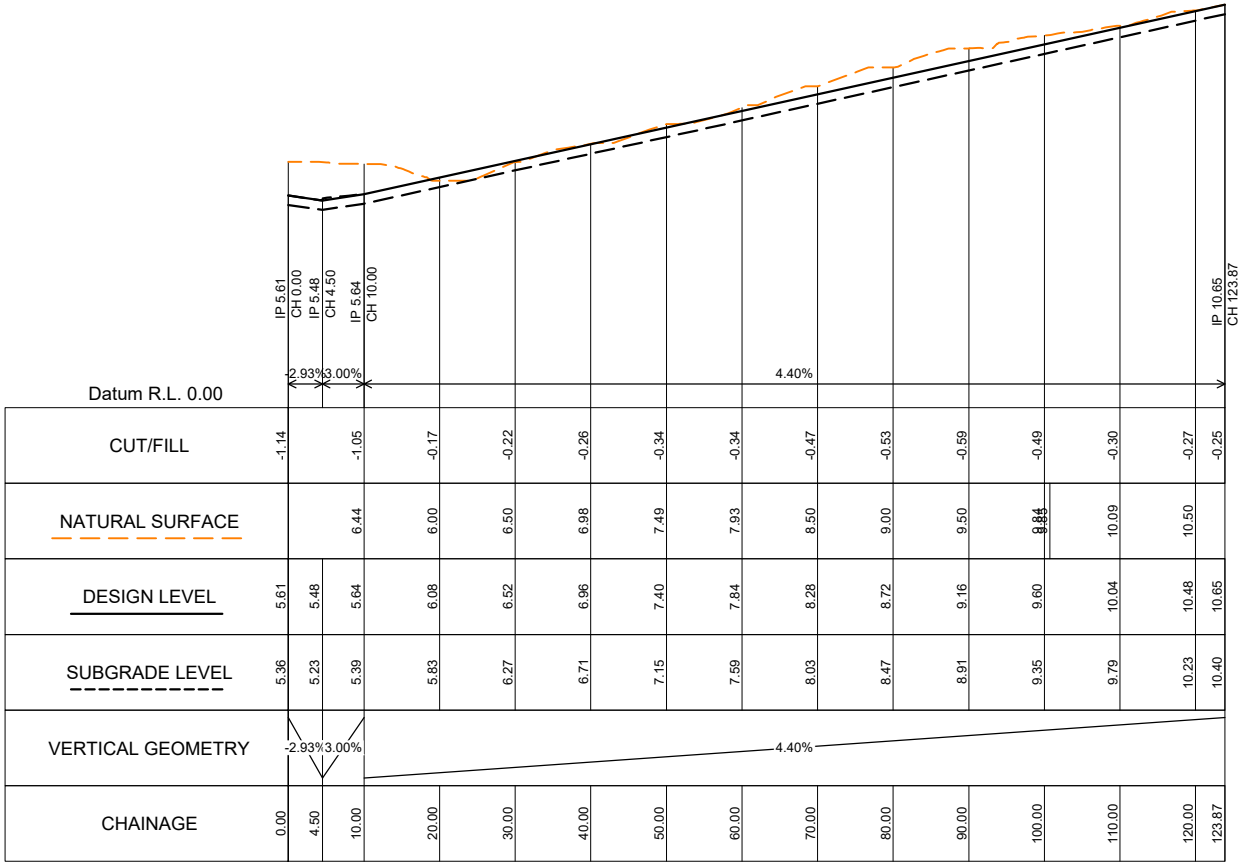

Scale Horizontal 1:500 Vertical 1:100 (A1)
Horizontal 1:1000 Vertical 1:200 (A3)

ACCESS 1 LONGITUDINAL SECTION



AIREY CONSULTANTS LTD
TEL: (09) 486 4542
www.aireys.co.nz

TAKAPUNA
BOTANY
QUEENSTOWN

CLIENT:
**HOPPER
DEVELOPMENTS LTD**

PROJECT TITLE:
SIMPSONS BEACH SUBDIVISION

A	REVISED CONCEPT PLAN SET	19/04/22	AS
REV	AMENDMENT	DATE	BY

DRAWING STATUS:
DRAFT

ISSUE PURPOSE:
FOR DISCUSSION

DESIGN: SM
DRAWN: AT
CHECKED: JG
DATE: 2/05/2022
SCALE: 1:500 (A1) 1:1000 (A3)
DO NOT SCALE FROM DRAWINGS
© Copyright 2022 Airey Consultants Ltd

DRAWING TITLE:
ACCESS 1 LONG SECTION

JOB No: 85239/001
SHEET No: 321
REV: A



HOPPER
DEVELOPMENTS LTD

SIMPSON'S BEACH SUBDIVISION

A	REVISED CONCEPT PLAN SET	19/04/22	AS
REV	AMENDMENT	DATE	BY

DRAFT

FOR DISCUSSION


DESIGN:	SM
DRAWN:	AT
CHECKED:	JG
DATE:	2/05/2022
SCALE:	1:500 (A1) 1:1000 (A3)
DO NOT SCALE FROM DRAWINGS	
© Copyright 2022 Airey Consultants Ltd	

ACCESS 2 LONG SECTION

JOB No: 85239/001


SHEET No: 322

REV: A

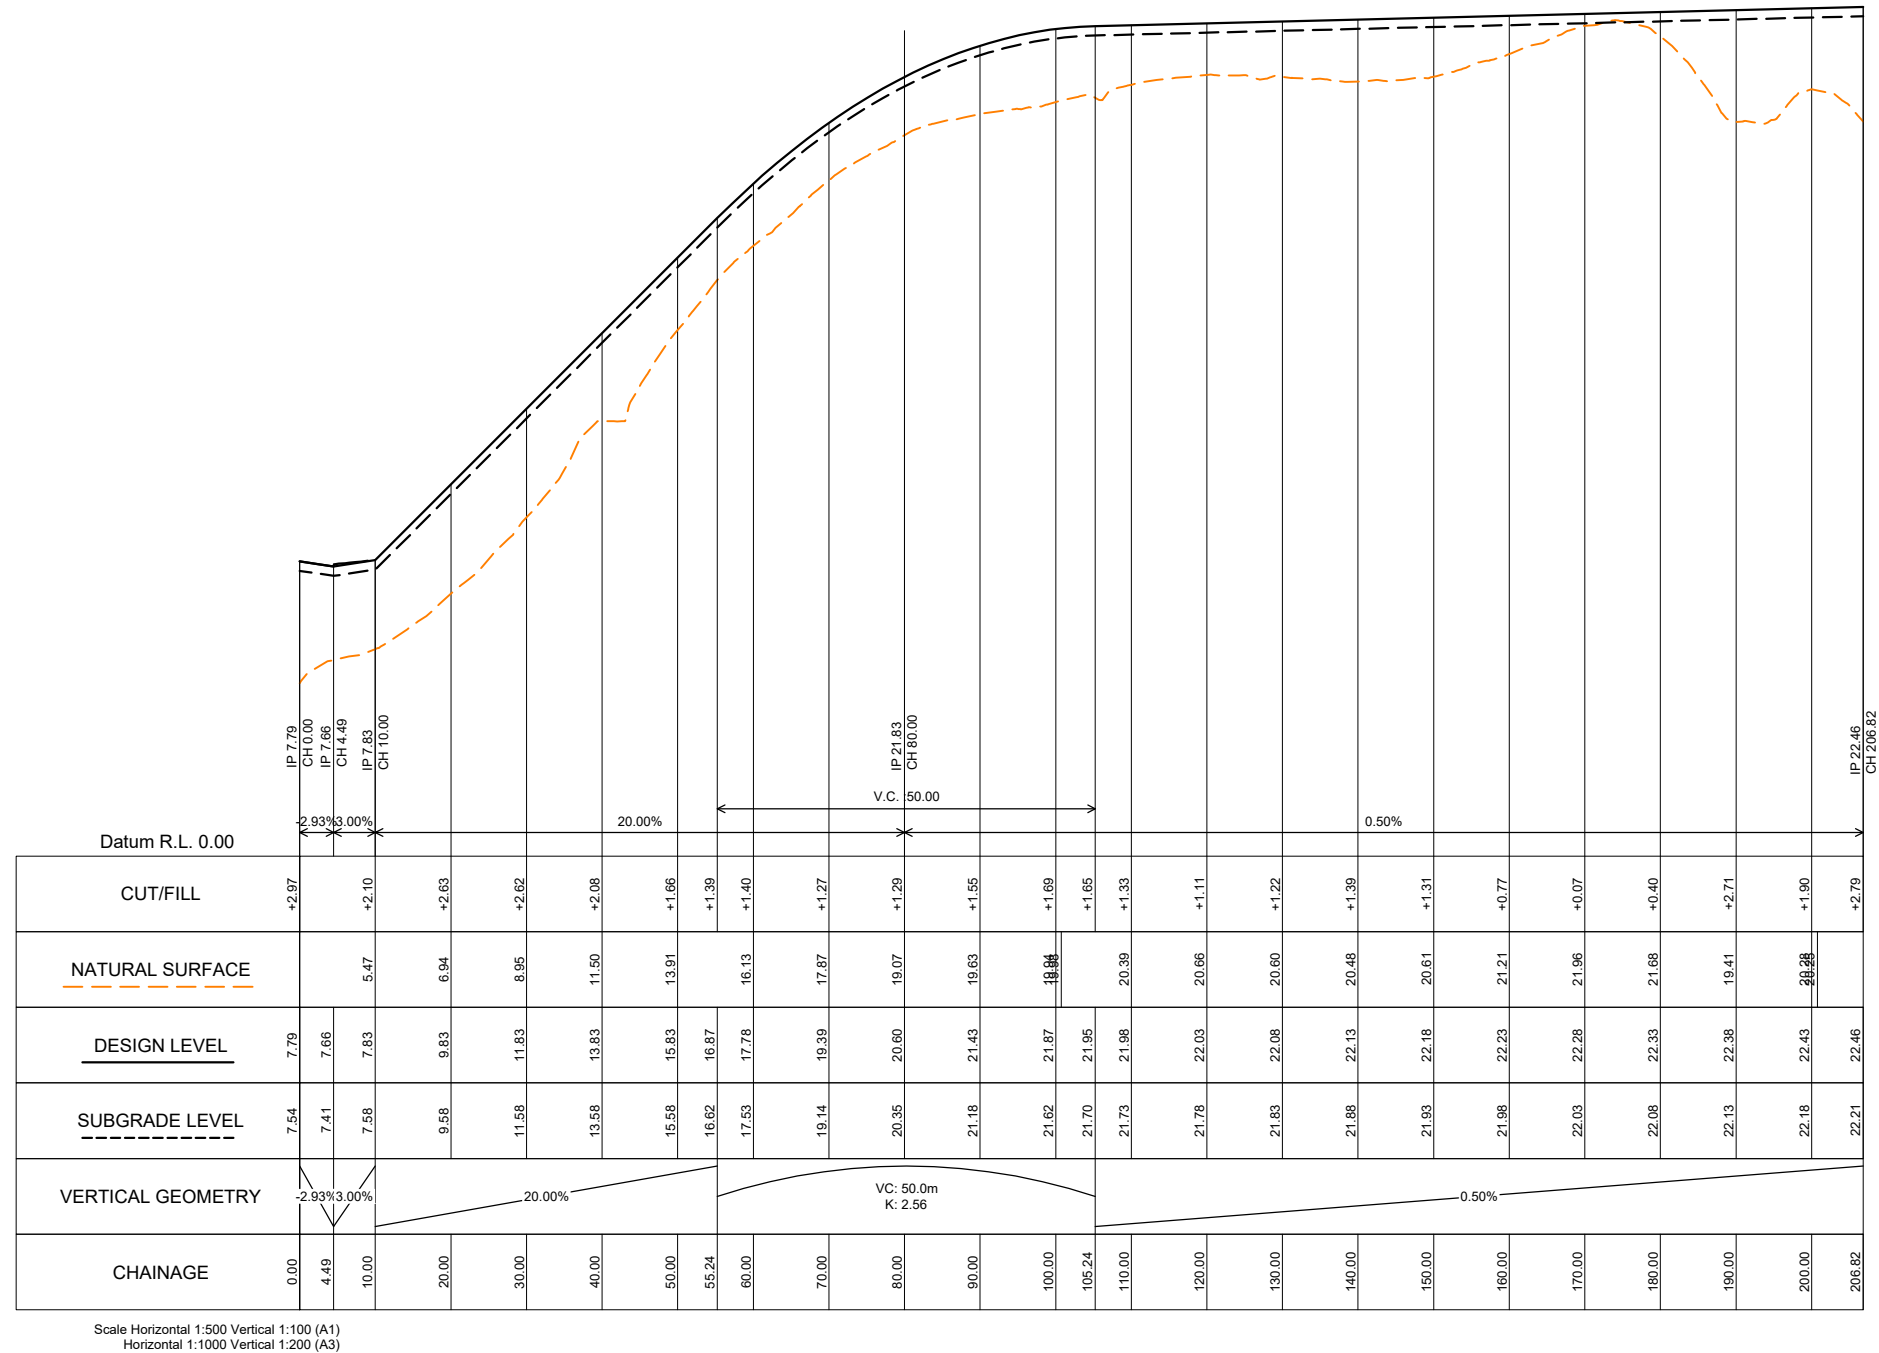

ACCESS 2 LONGITUDINAL SECTION



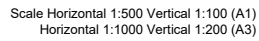

Original Size:
VIEWPORT



PROJECT TITLE:

SIMPSON'S BEACH SUBDIVISION

A	REVISED CONCEPT PLAN SET	19/04/22	AS
REV	AMENDMENT	DATE	BY

DESIGN:	SM
DRAWN:	AT
CHECKED:	JG
DATE:	2/05/2022
SCALE:	1:500 (A1) 1:1000 (A3)
DO NOT SCALE FROM DRAWINGS	
© Copyright 2022 Airey Consultants Ltd	

JOB No: 85239/001	SHEET No: 324	REV: A
-------------------	---------------	--------