


SECTION A-A

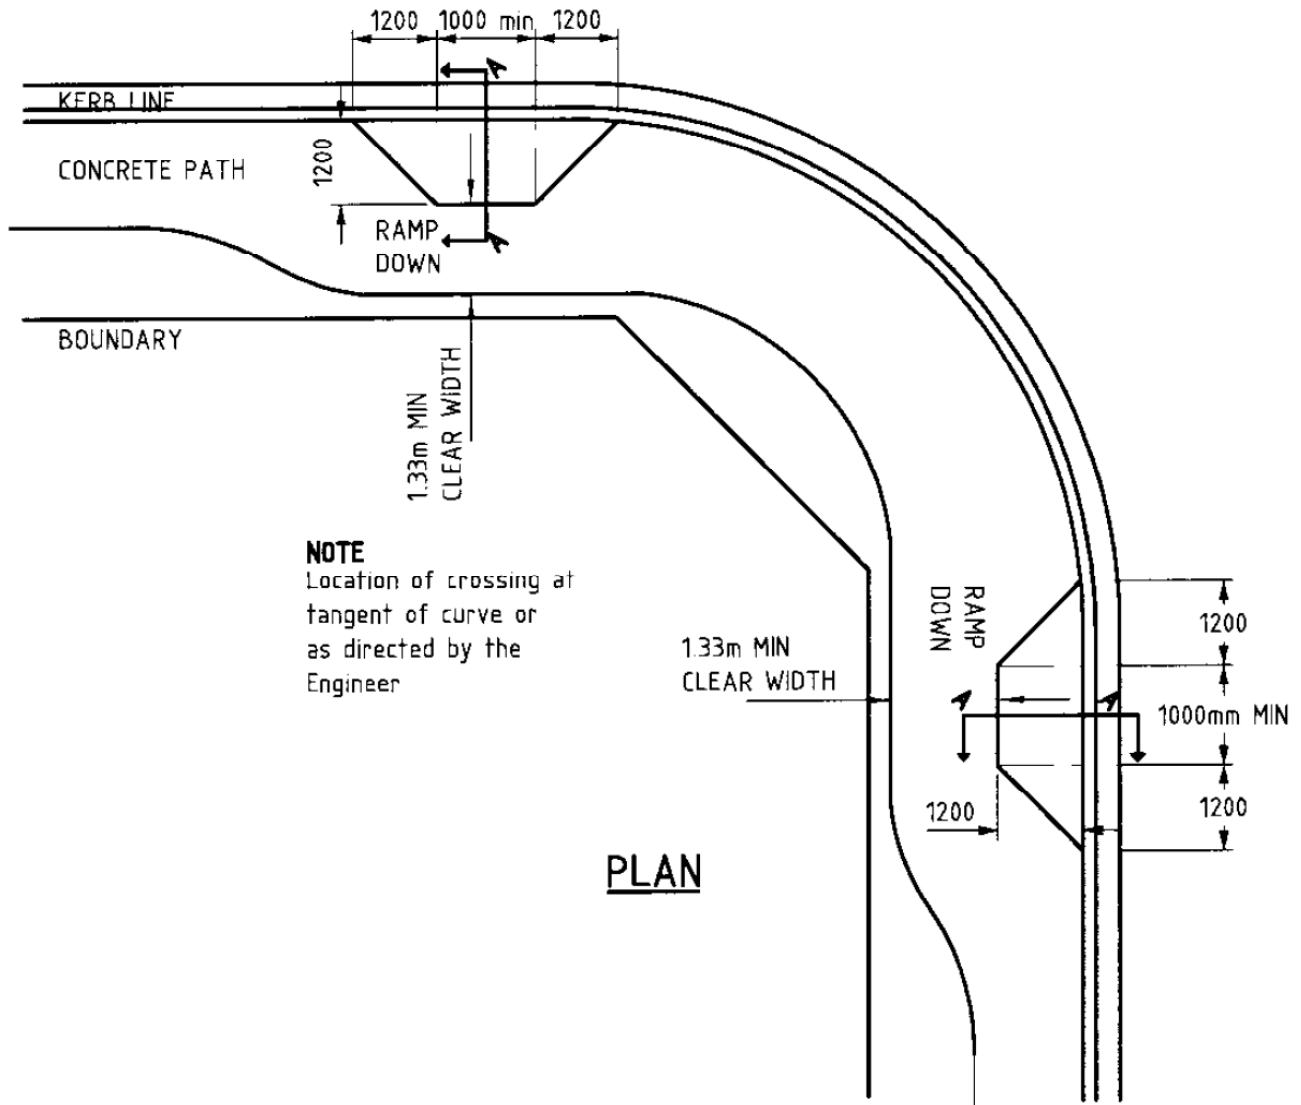

NOTE
 Location of crossing at
 tangent of curve or
 as directed by the
 Engineer

PLAN

SCALE NTS		SHEET TITLE PEDESTRIAN CUTDOWN	PLAN No. 3000 SHEET 20
			Date Stamp 01/08/2003 ISSUE A
			Sheet No. 1 of 1

1.0000 DEF. 5.07 FILE