



NOTES


- 1 Concrete to comply with NZS 3109 : 1989.
- 2 Max of 50mm concrete slump.
- 3 Min of 20 Mpa concrete.

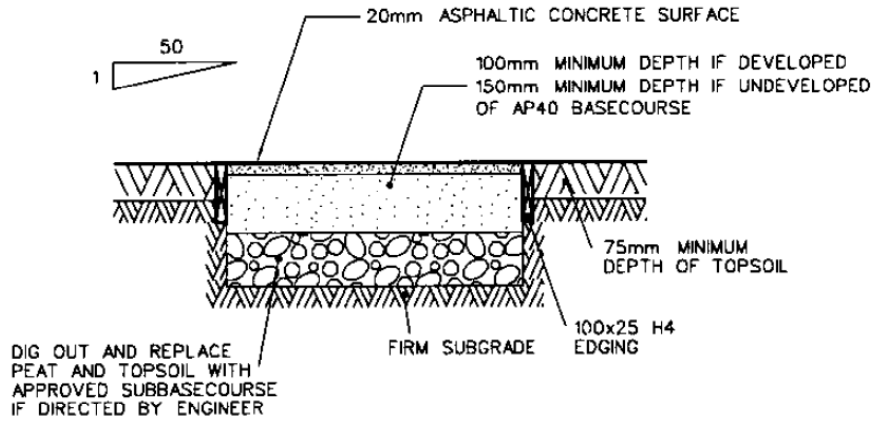

ASPHALTIC CONCRETE

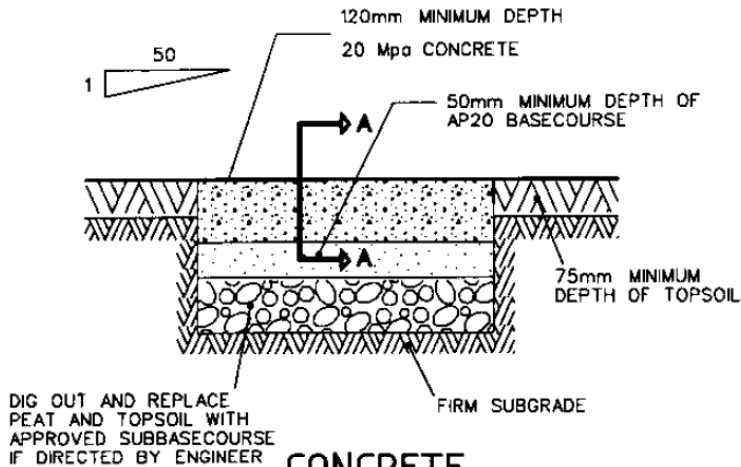

CONCRETE

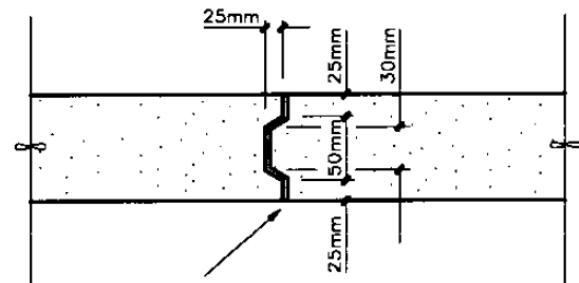

CONSTRUCTION JOINT AT NO MORE THAN 3.0m INTERVALS.

SECTION A-A

SCALE NTS	<p>TIIAMES COROMANDEL DISTRICT COUNCIL</p>	SHEET TITLE FOOTPATHS AND BERMS	PLAN No. 3000 SHEET 21
			Date Stamp 05/03/2003
			ISSUE A Sheet No. 1 of 1