



TWO LANE ANGLED - 10m + CARRIAGE WAY

NTS

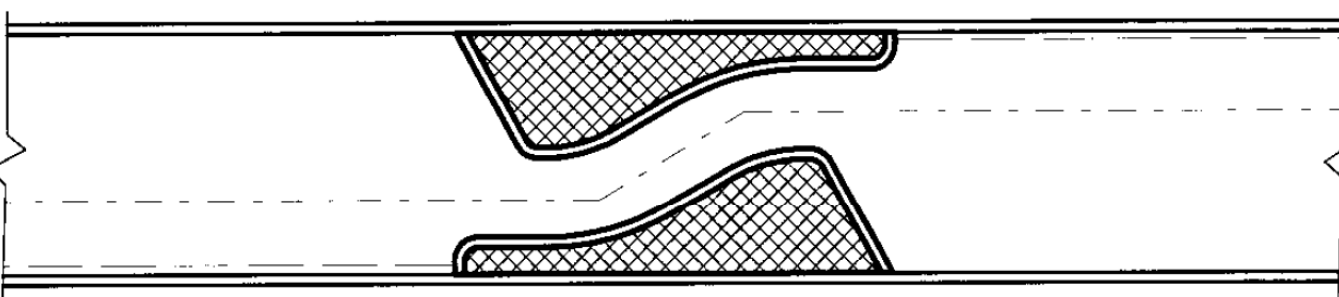


SINGLE LANE ANGLED - 8m CARRIAGE WAY

NTS

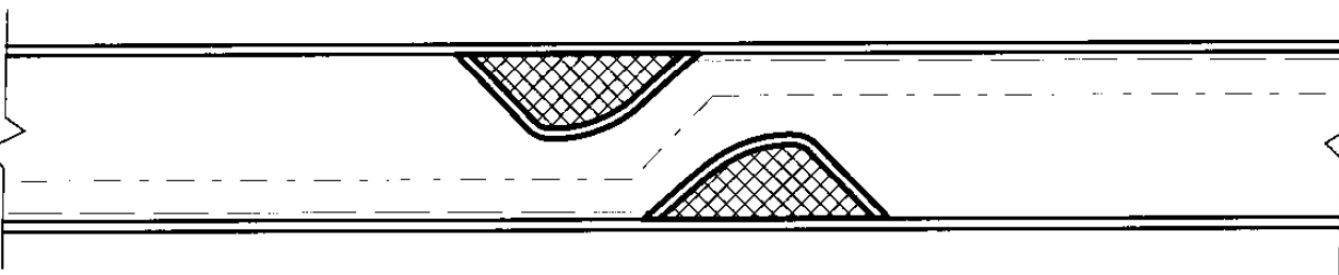

SINGLE LANE ANGLED - 6m CARRIAGE WAY

NTS

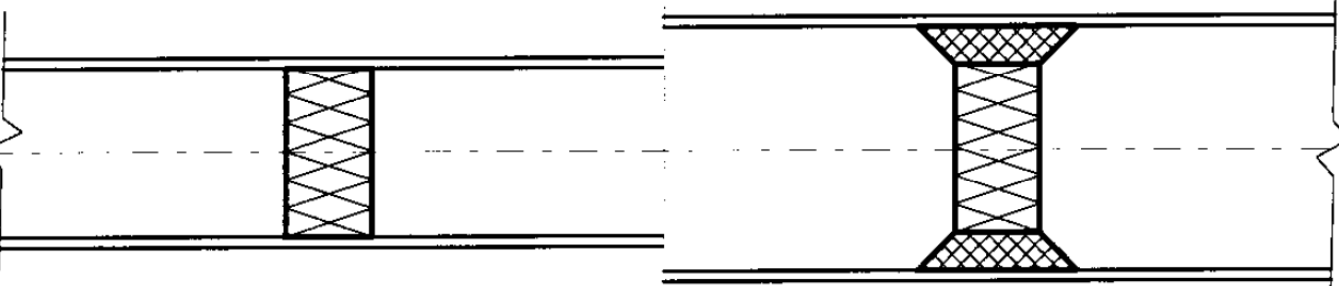

SPEED CONTROL HUMPS

NTS

UNIVERSITY OF WITWATERSRAND

LAW REF: 1 239-UNIVERSITY

SCALE NTS	<p>THAMES COROMANDEL DISTRICT COUNCIL</p>	SHEET TITLE TYPICAL LAYOUTS FOR SPEED CONTROL DEVICES	PLAN No. 3000 SHEET 27
			Date Stamp 05/03/2003
			ISSUE A Sheet No. 1 of 1