



# TREE PLANTING SECTION-ELEVATION

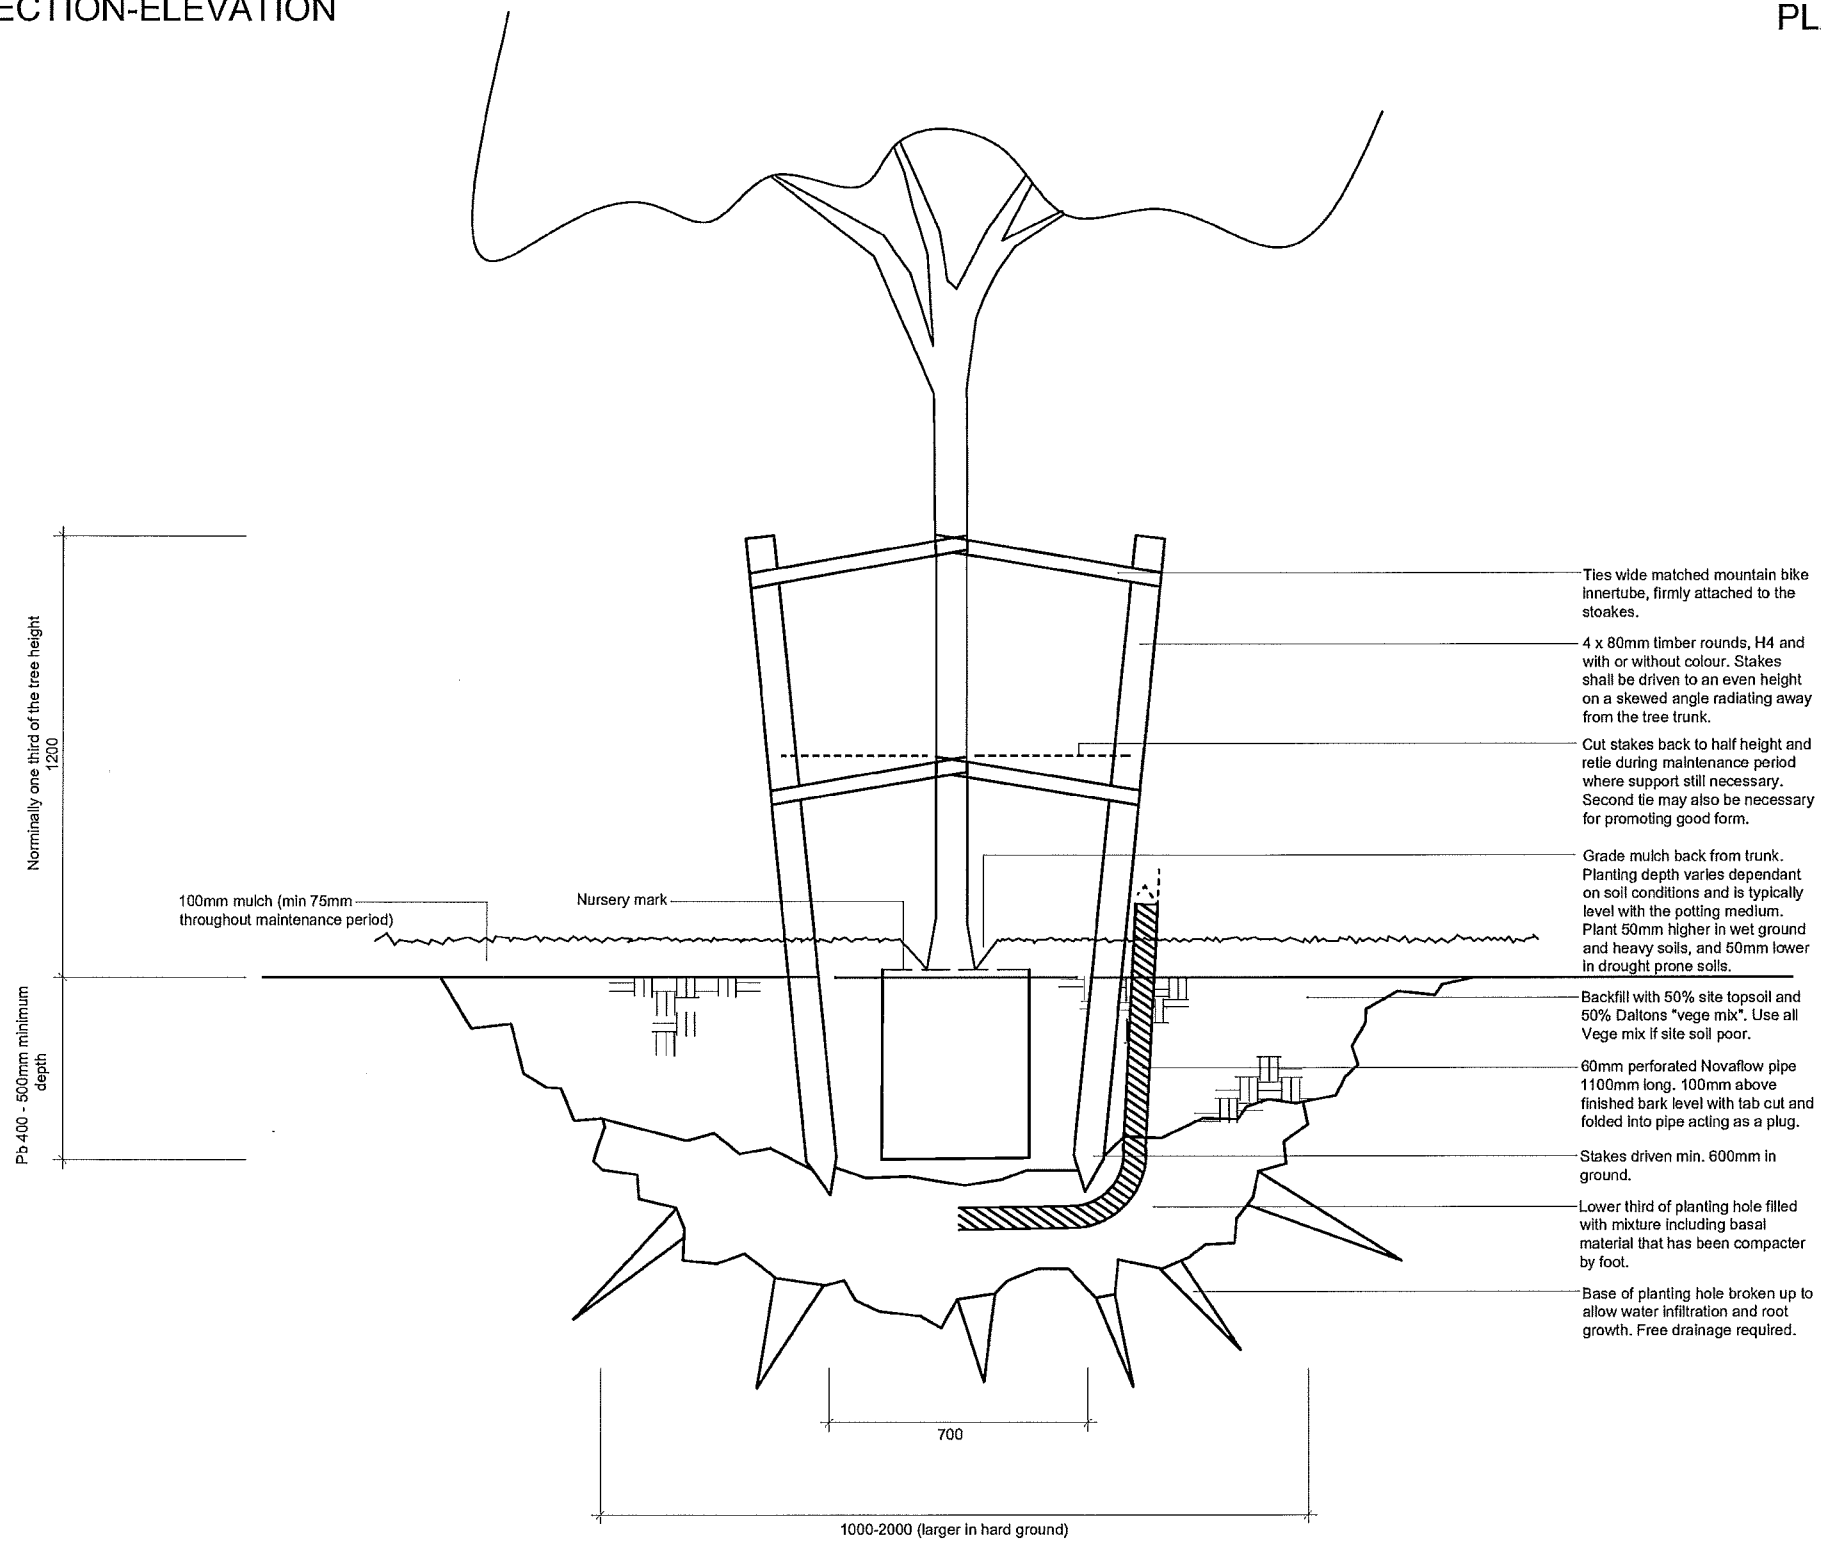

# TREE STAKING AND NOVAFLOW PIPE PLAN

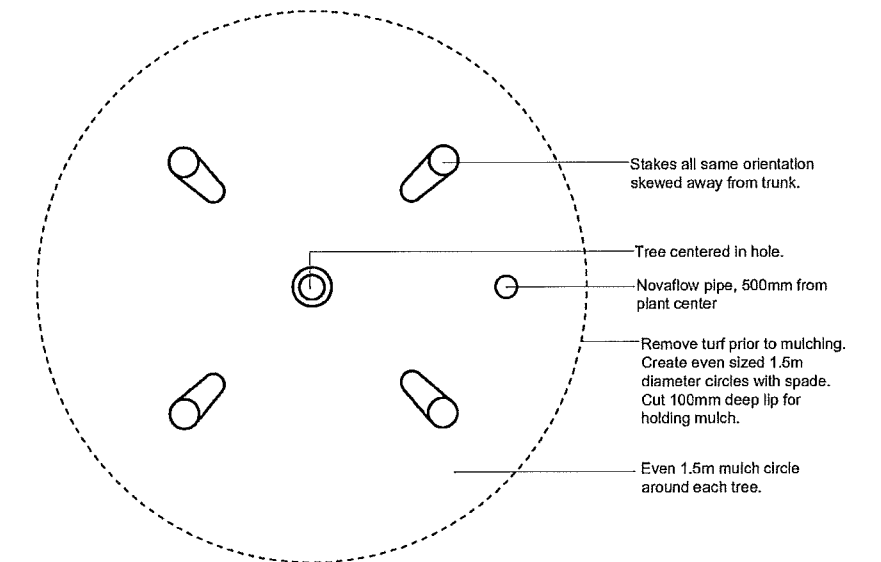

Scale - 1:20 at A3

Tree Staking for Street Trees with no Kerb