




**MAXIMUM CHANGE OF GRADE
FOR THE 99% ILE CAR**

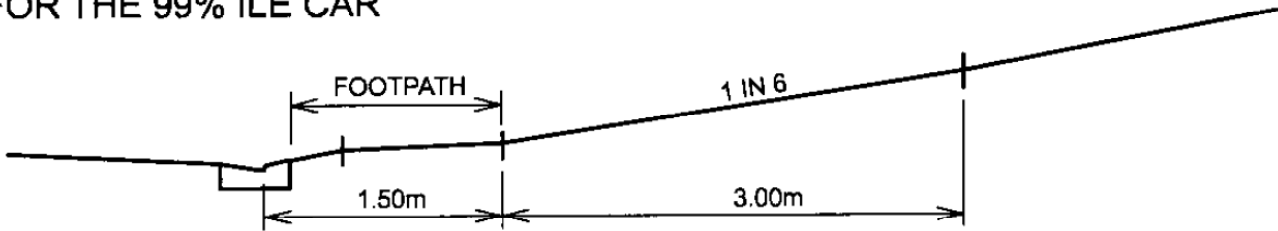


DRIVE RISING FROM FOOTPATH

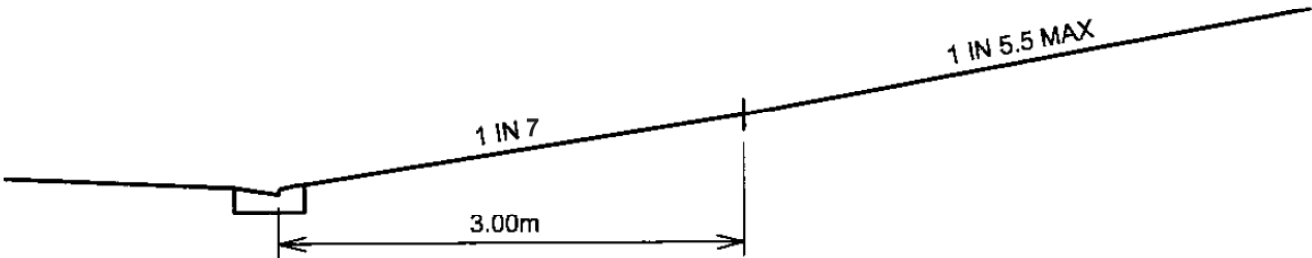


DRIVE RISING NO FOOTPATH

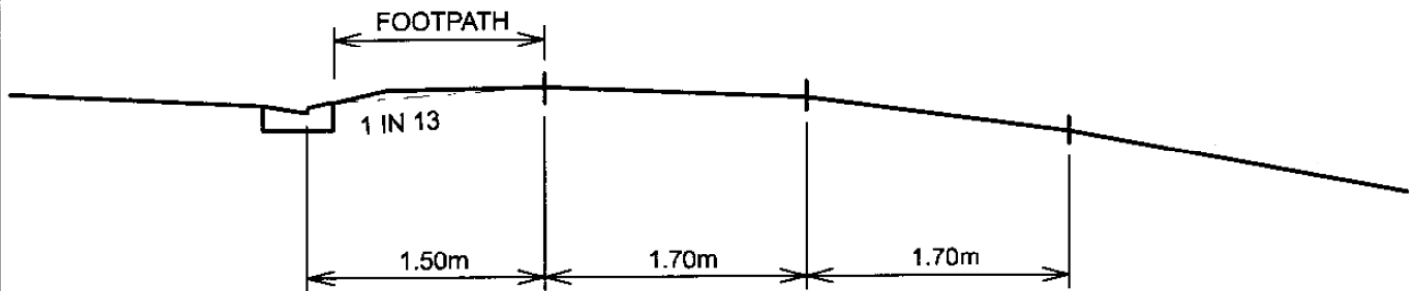

DRIVE FALLING FROM FOOTPATH

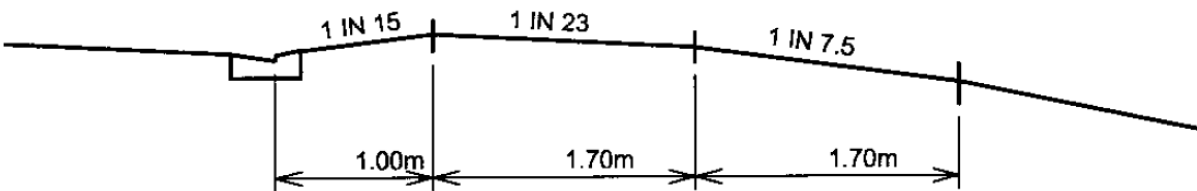

DRIVE FALLING - NO FOOTPATH

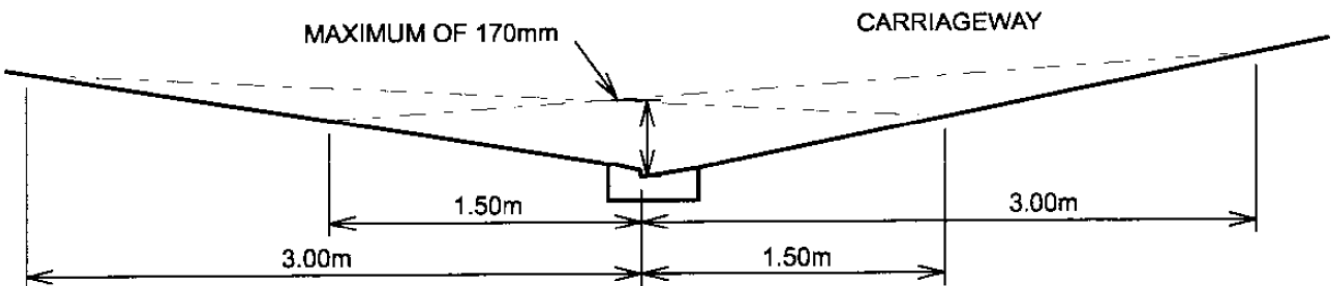

VEHICLE SCRAPING CRITERIA

L:\M\NET - 6.13-ENT-01\RDW-011

SCALE NTS		SHEET TITLE GRADES AND SCRAPING CRITERIA	PLAN No. 3000 SHEET 8
			Date Stamp 08/07/2003
			ISSUE A Sheet No. 1 of 1